


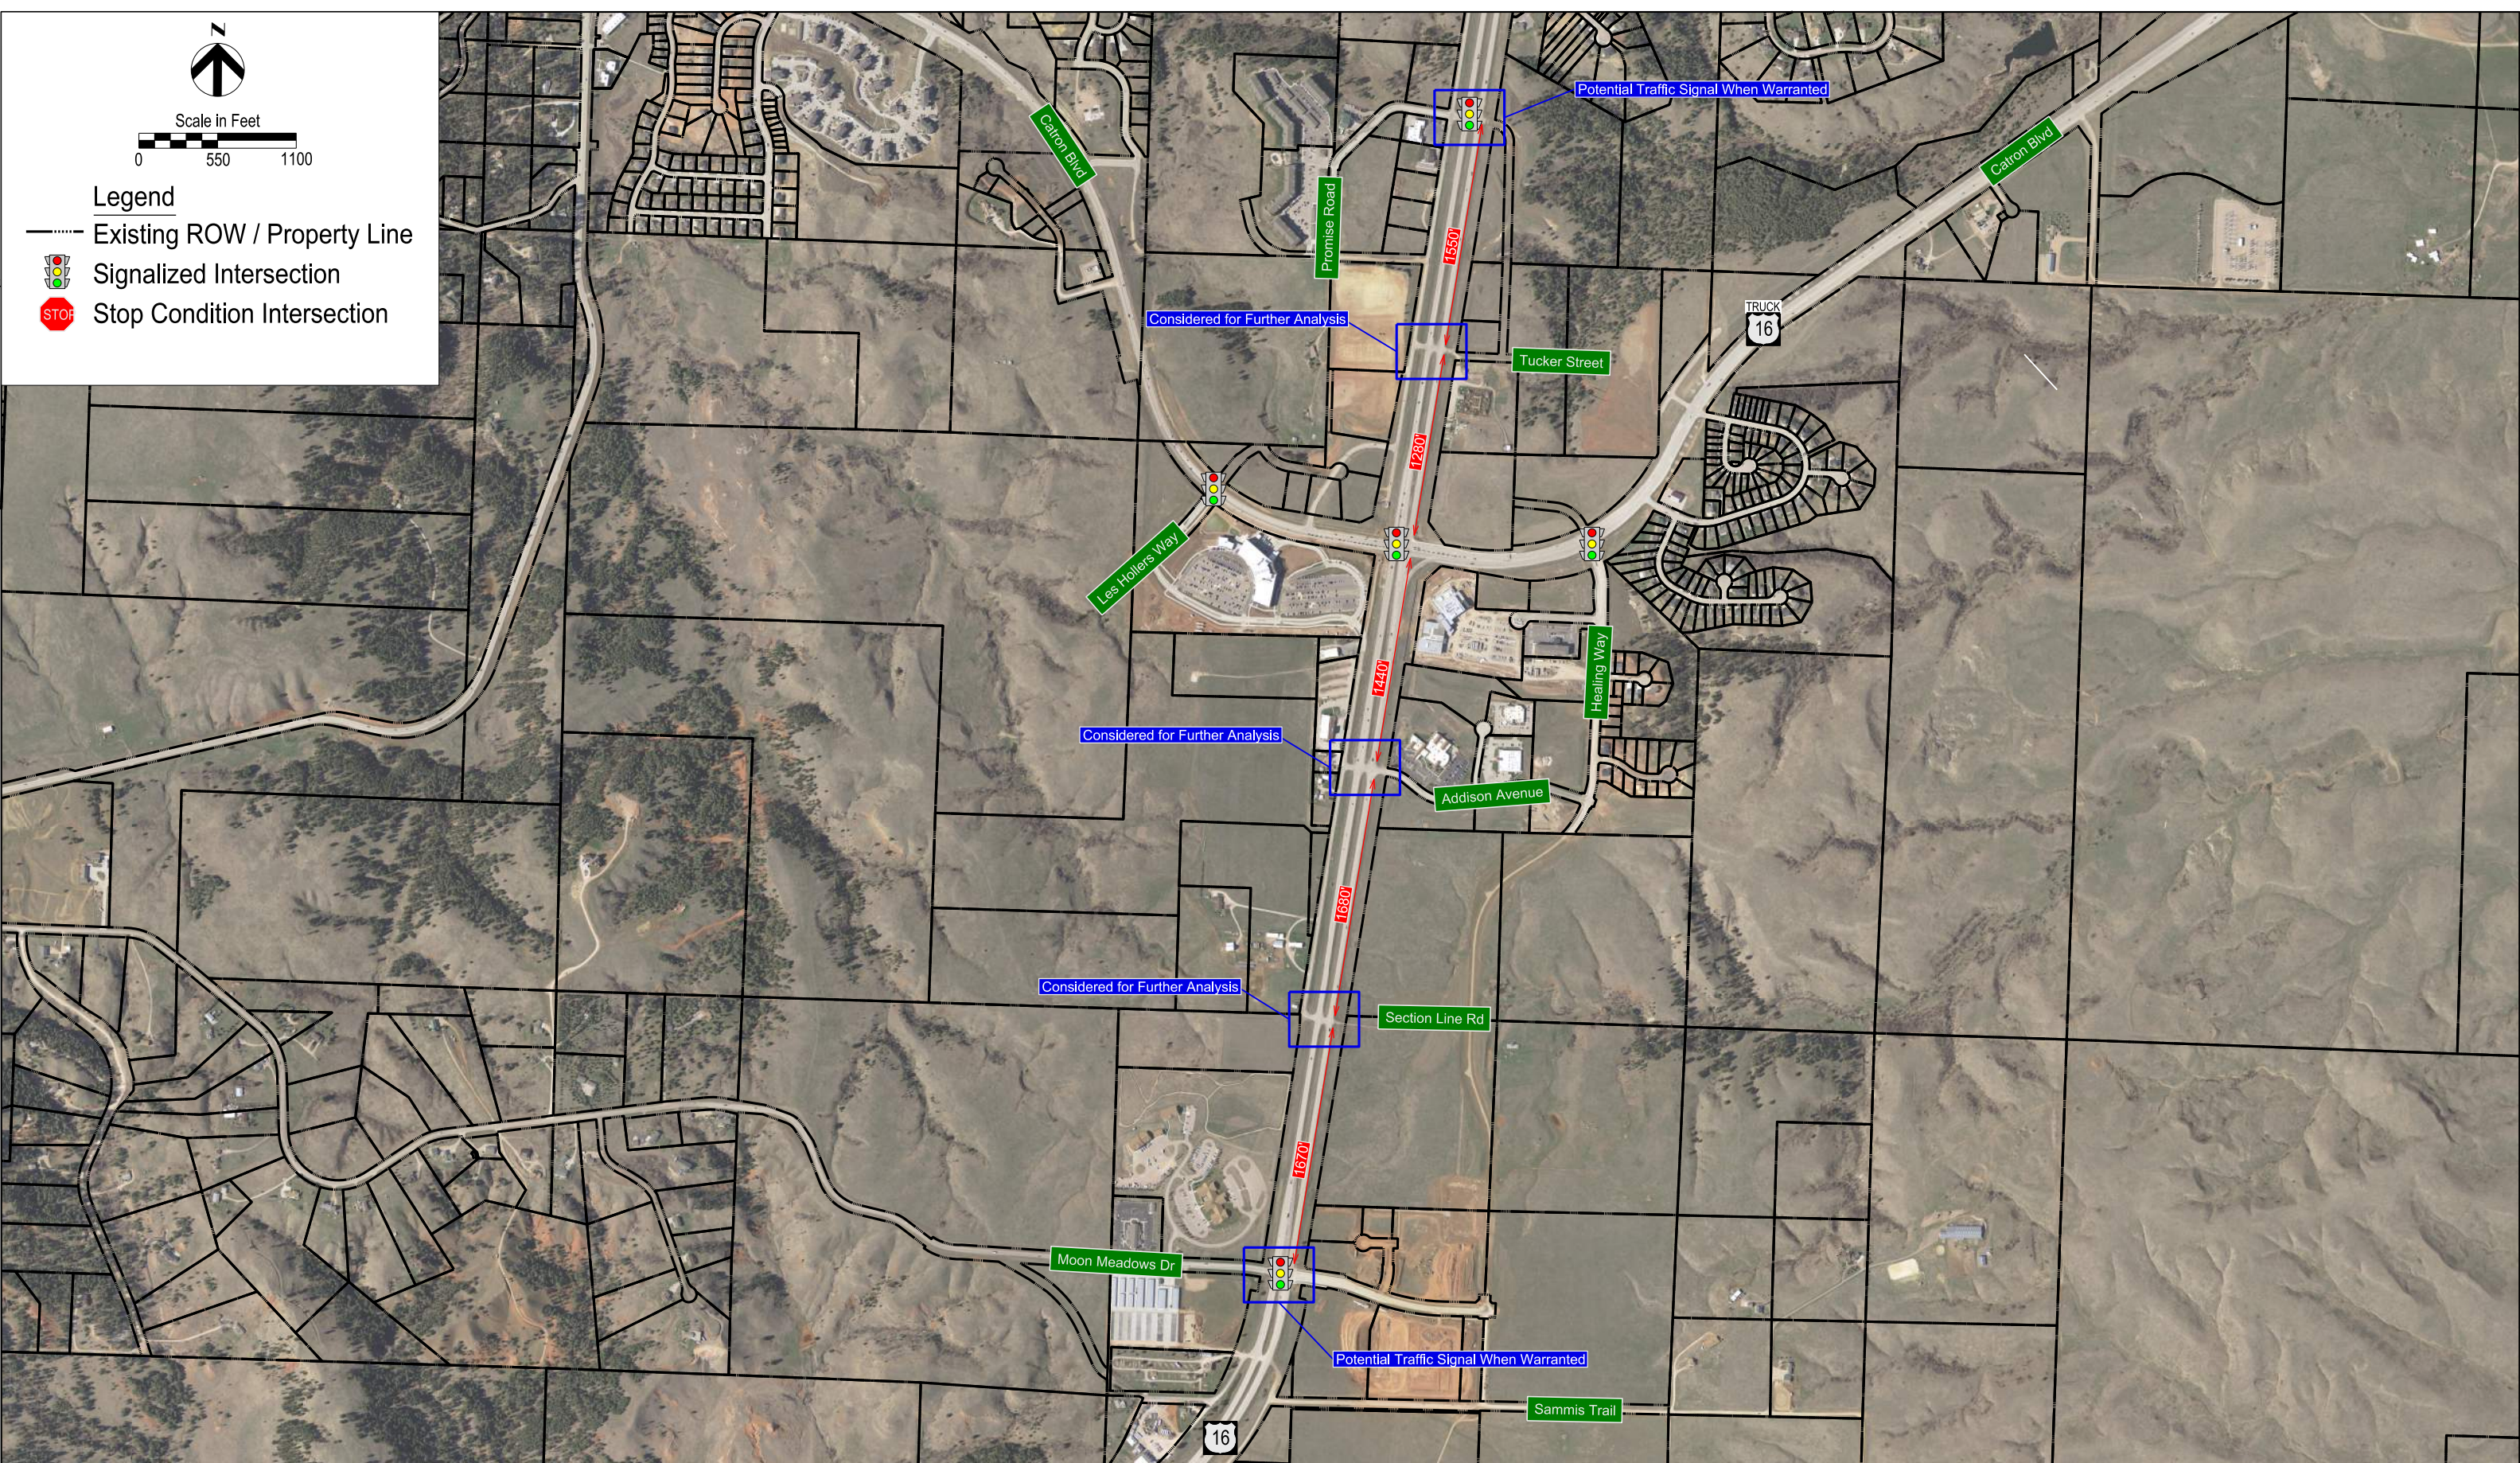




Scale in Feet  
0 550 1100

Legend

-  Existing ROW / Property Line
-  Signalized Intersection
-  Stop Condition Intersection



Drawn By:  
Date:  
Chkd By:  
Date:  
Revision:



US 16 Build Option Access  
US16 Corridor Study

Rapid City, SD