

SR-BF-WC  
**Scenario 1**


Concepts Carried Forward  
 Corridor/Intersections: BF-1 and WC-1  
 Central Access Options 1, 2, and 3



US16 Strato Rim Drive - Busted Five Lane - Wilderness Canyon Road Area  
 Scenario 1: Reduced Conflict Intersections (RCIs) on Existing Alignment  
 US16 Corridor Study

Figure

Rapid City, SD

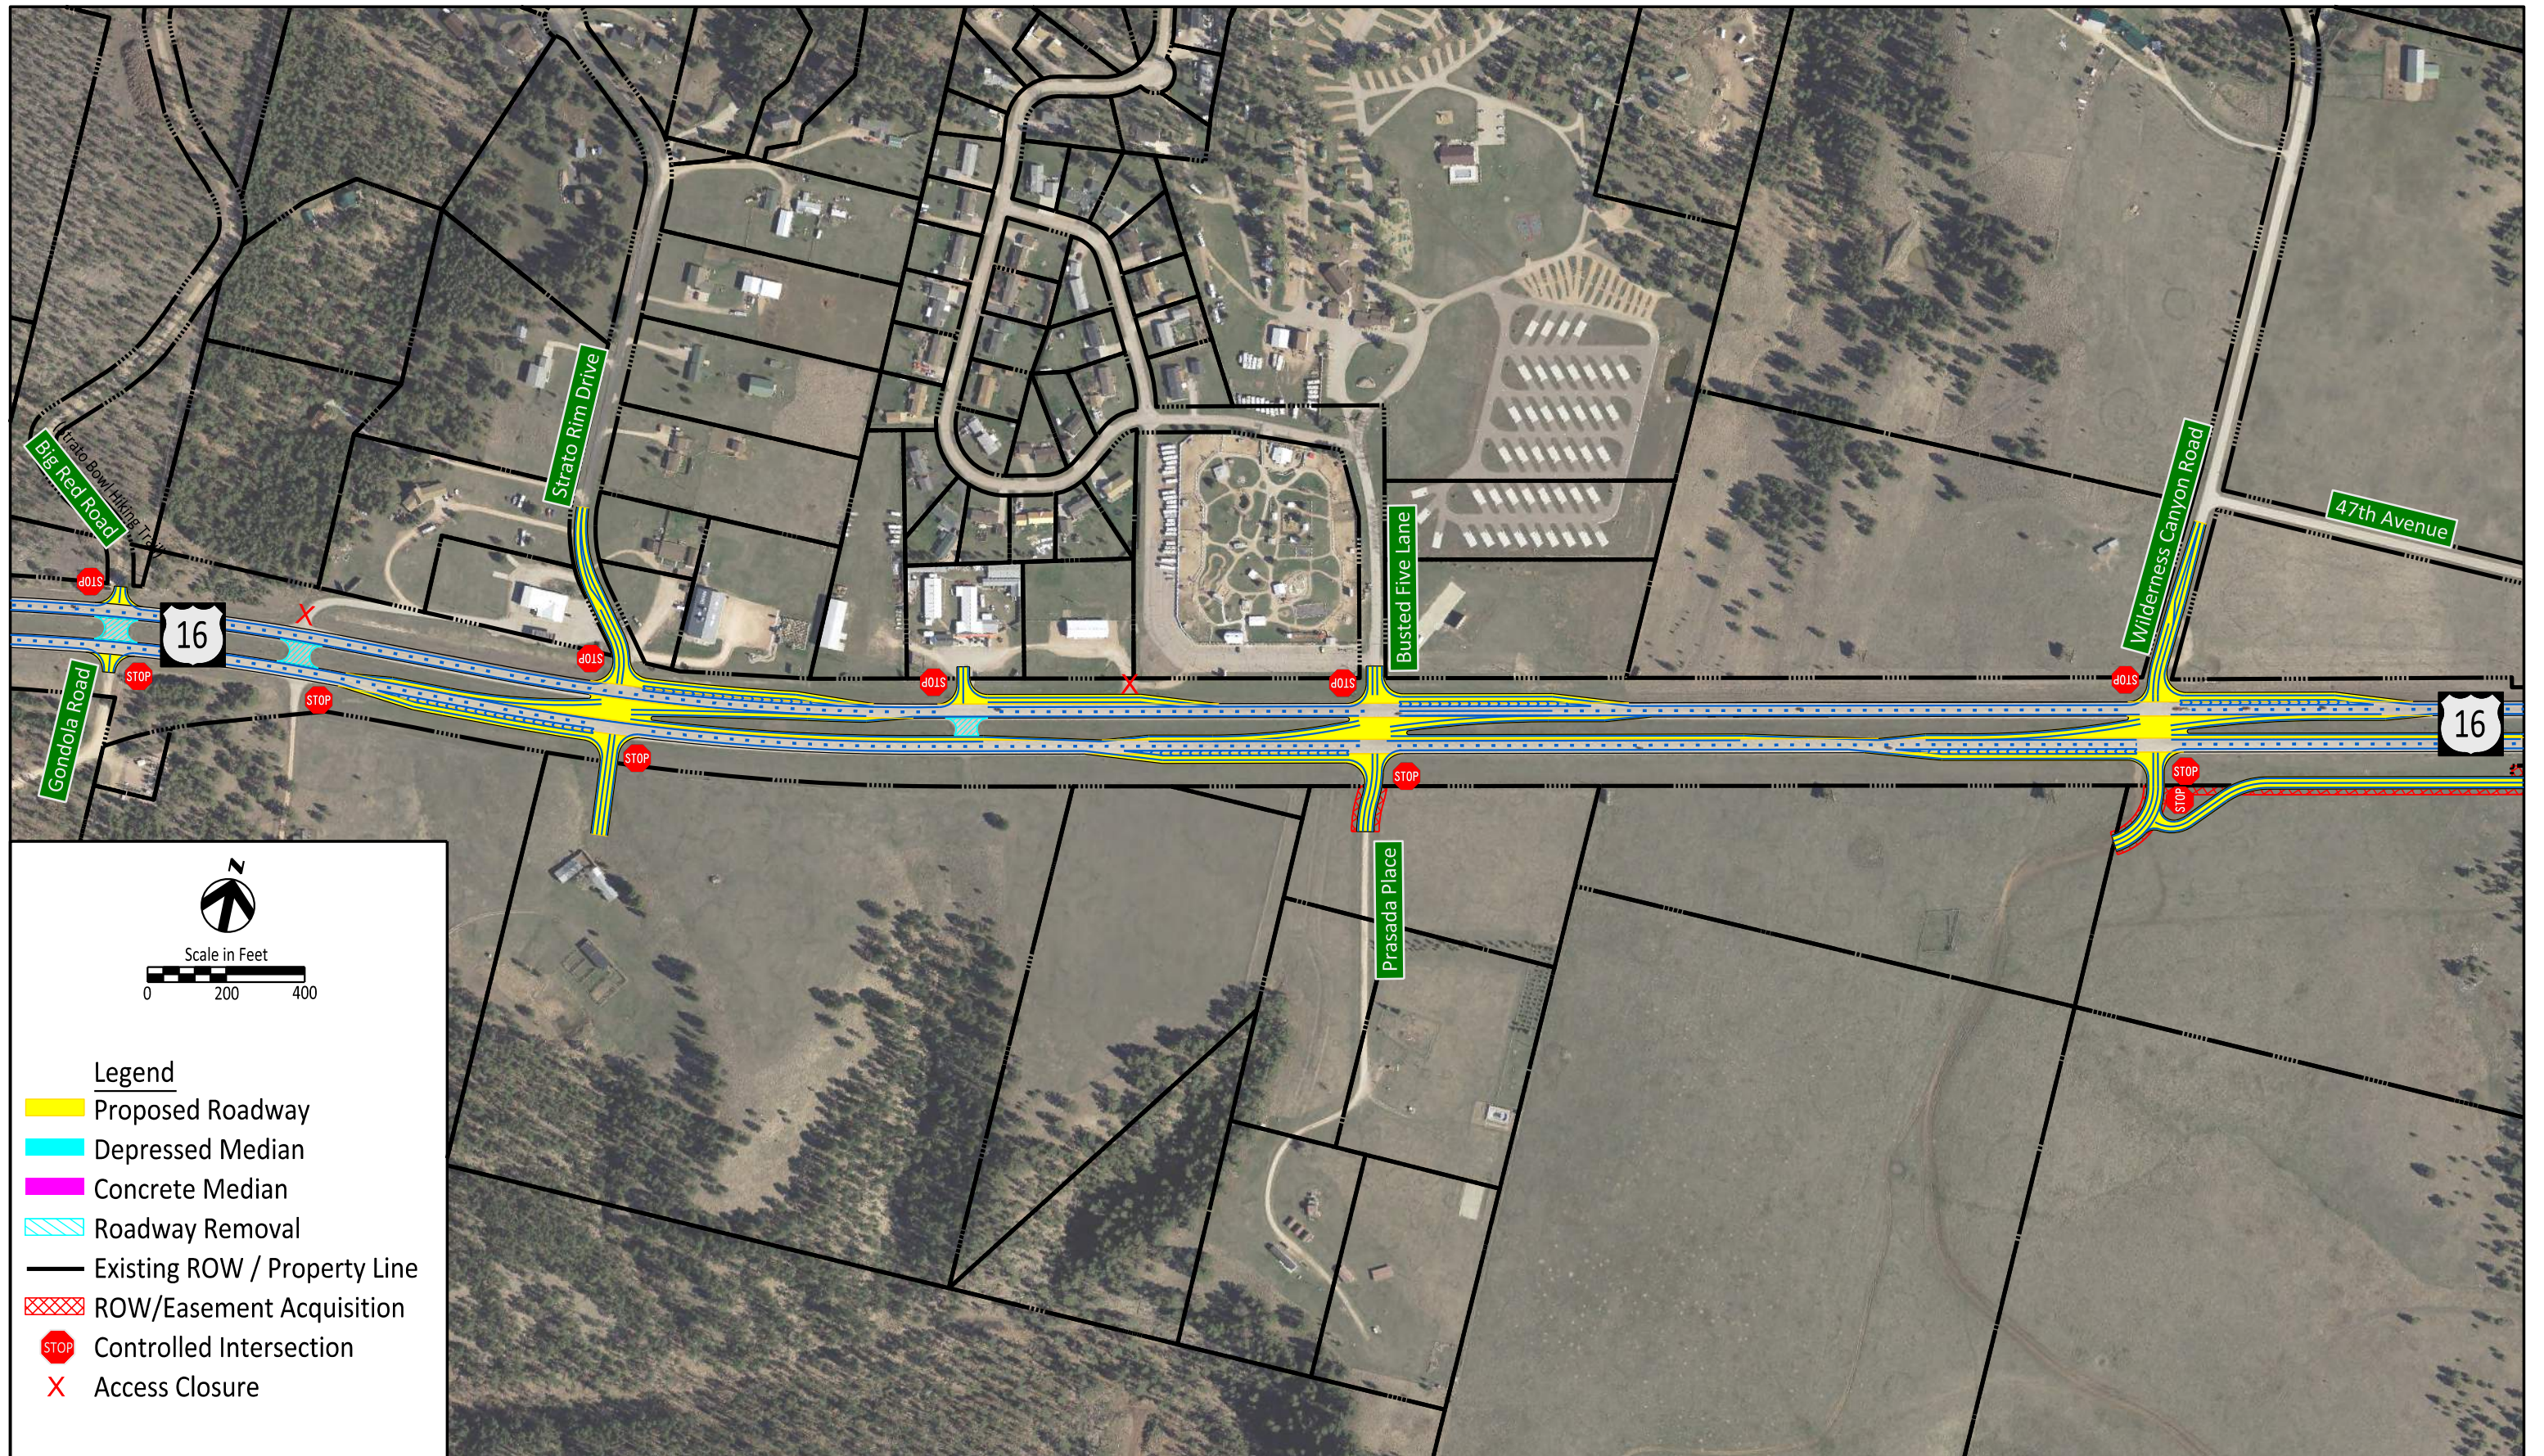


SR-BF-WC  
**Scenario 2**

Concepts Carried Forward  
 Corridor/Intersections: BF-3 and WC-3  
 Central access Options 1 (RIRO)



US16 Strato Rim Drive - Busted Five Lane - Wilderness Canyon Road Area  
 Scenario 2: Full Access Intersection Improvements on Existing Alignment  
 US16 Corridor Study

Figure  
 Rapid City, SD

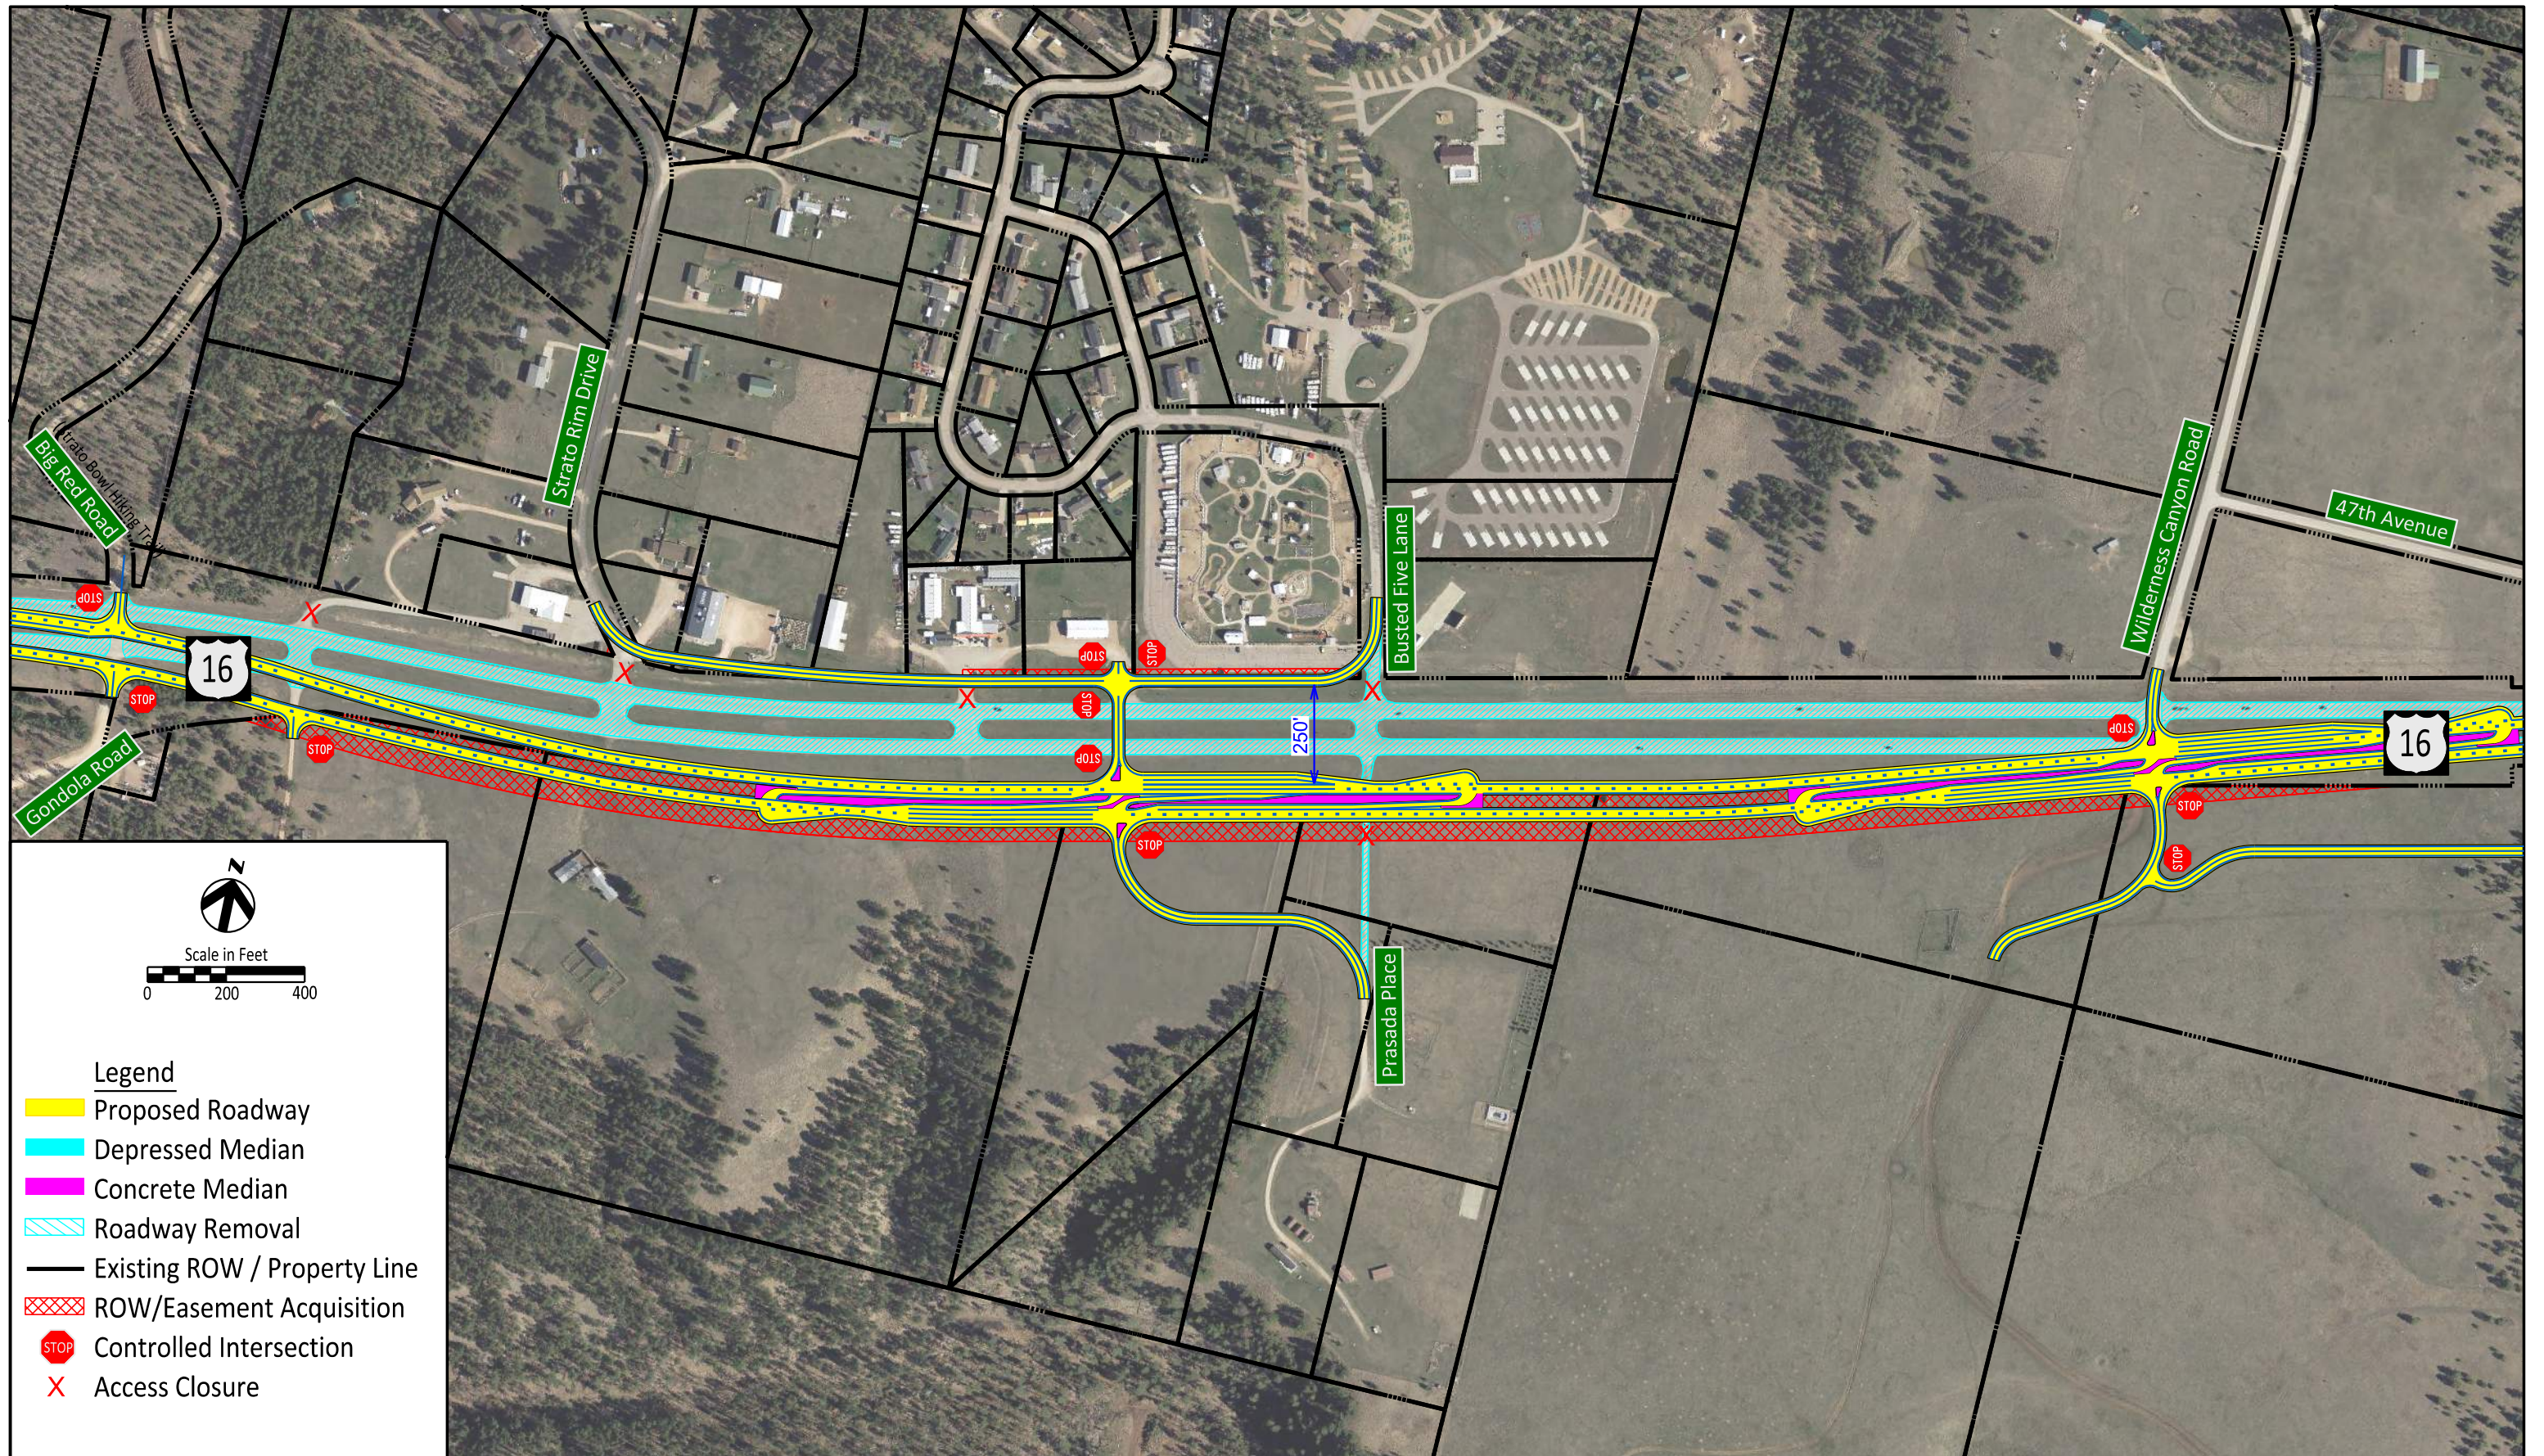

Scale in Feet  
0 200 400

**Legend**

- Proposed Roadway
- Depressed Median
- Concrete Median
- Roadway Removal
- Existing ROW / Property Line
- ROW/Easement Acquisition
- STOP Controlled Intersection
- X Access Closure

SR-BF-WC  
**Scenario 3**

Concepts Carried Forward  
Corridor/Intersections: BF-5 and WC-2



US16 Strato Rim Drive - Busted Five Lane - Wilderness Canyon Road Area  
Scenario 3: Reduced Conflict Intersections (RCIs) on Shifted South Alignment  
US16 Corridor Study

Rapid City, SD  
Figure