


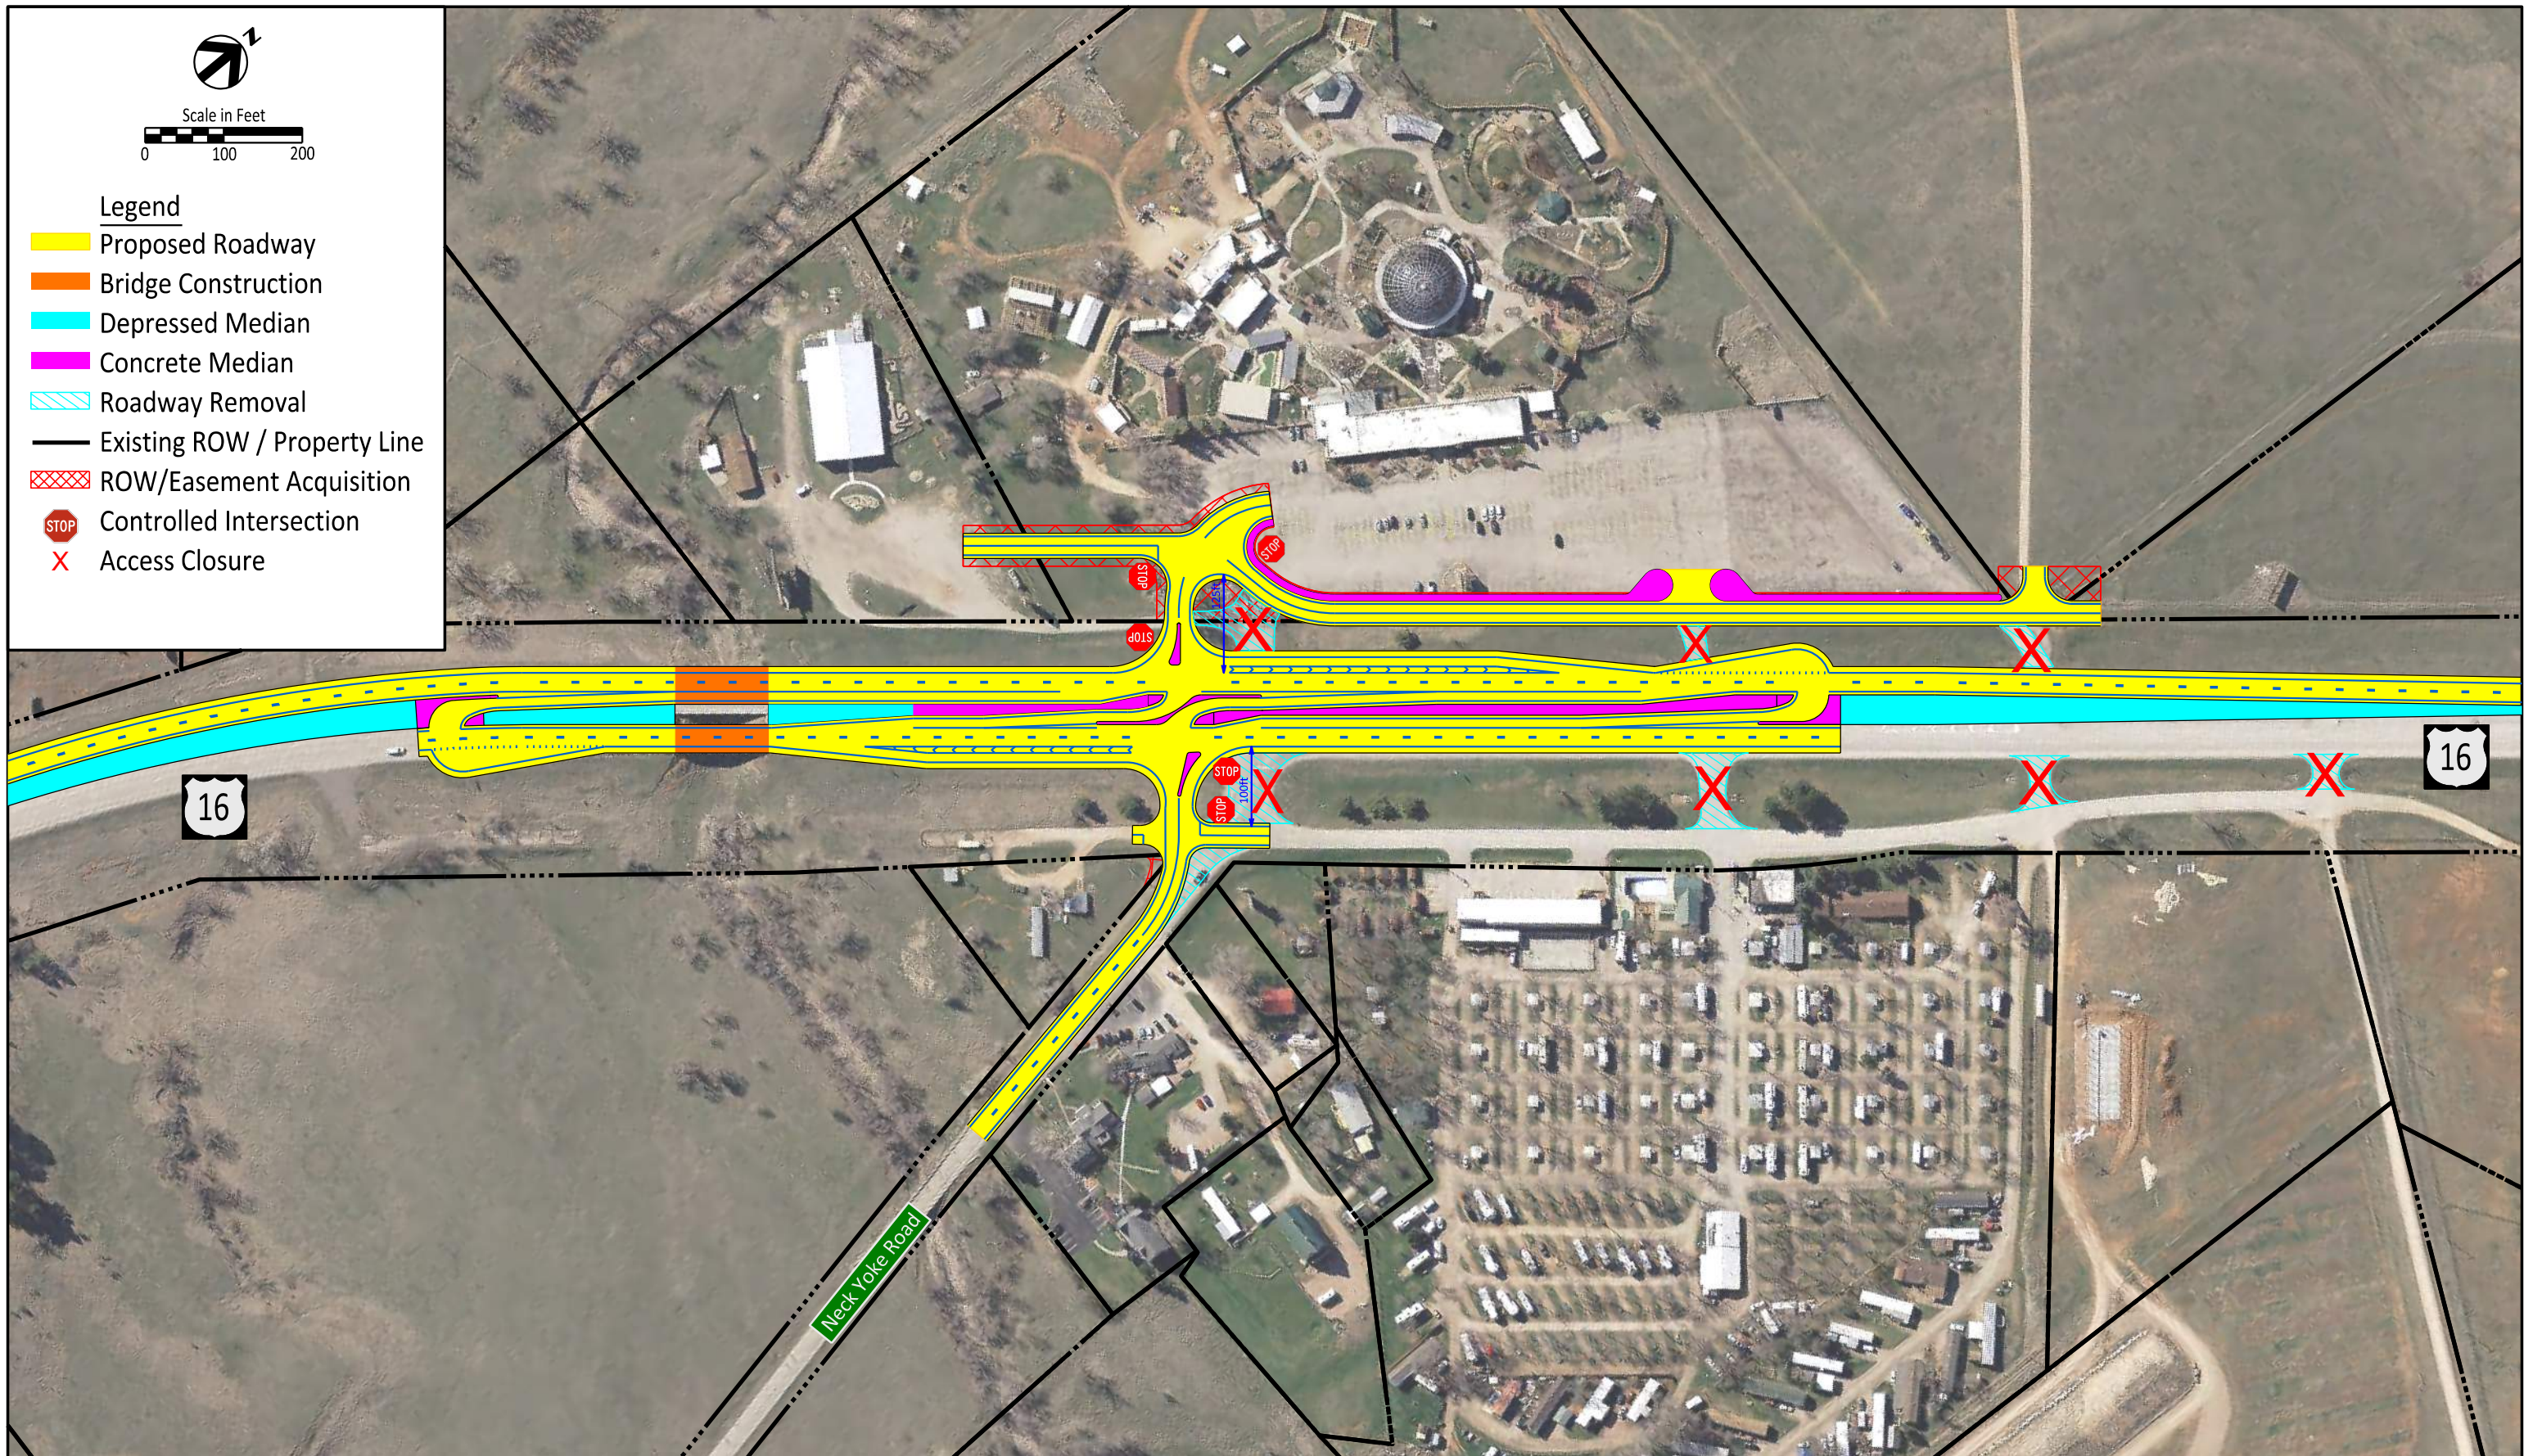

Scale in Feet
0 100 200

Legend

- Proposed Roadway
- Bridge Construction
- Depressed Median
- Concrete Median
- Roadway Removal
- Existing ROW / Property Line
- ROW/Easement Acquisition
- STOP Controlled Intersection
- X Access Closure



Neck Yoke Road
Reduced Conflict Intersection (RCI) - Neck Yoke Road
US16 Corridor Study

Rapid City, SD


Figure
1.1a



Scale in Feet
0 100 200

Legend

- Proposed Roadway
- Bridge Construction
- Depressed Median
- Concrete Median
- Roadway Removal
- Existing ROW / Property Line
- ROW/Easement Acquisition
- STOP Controlled Intersection
- X Access Closure

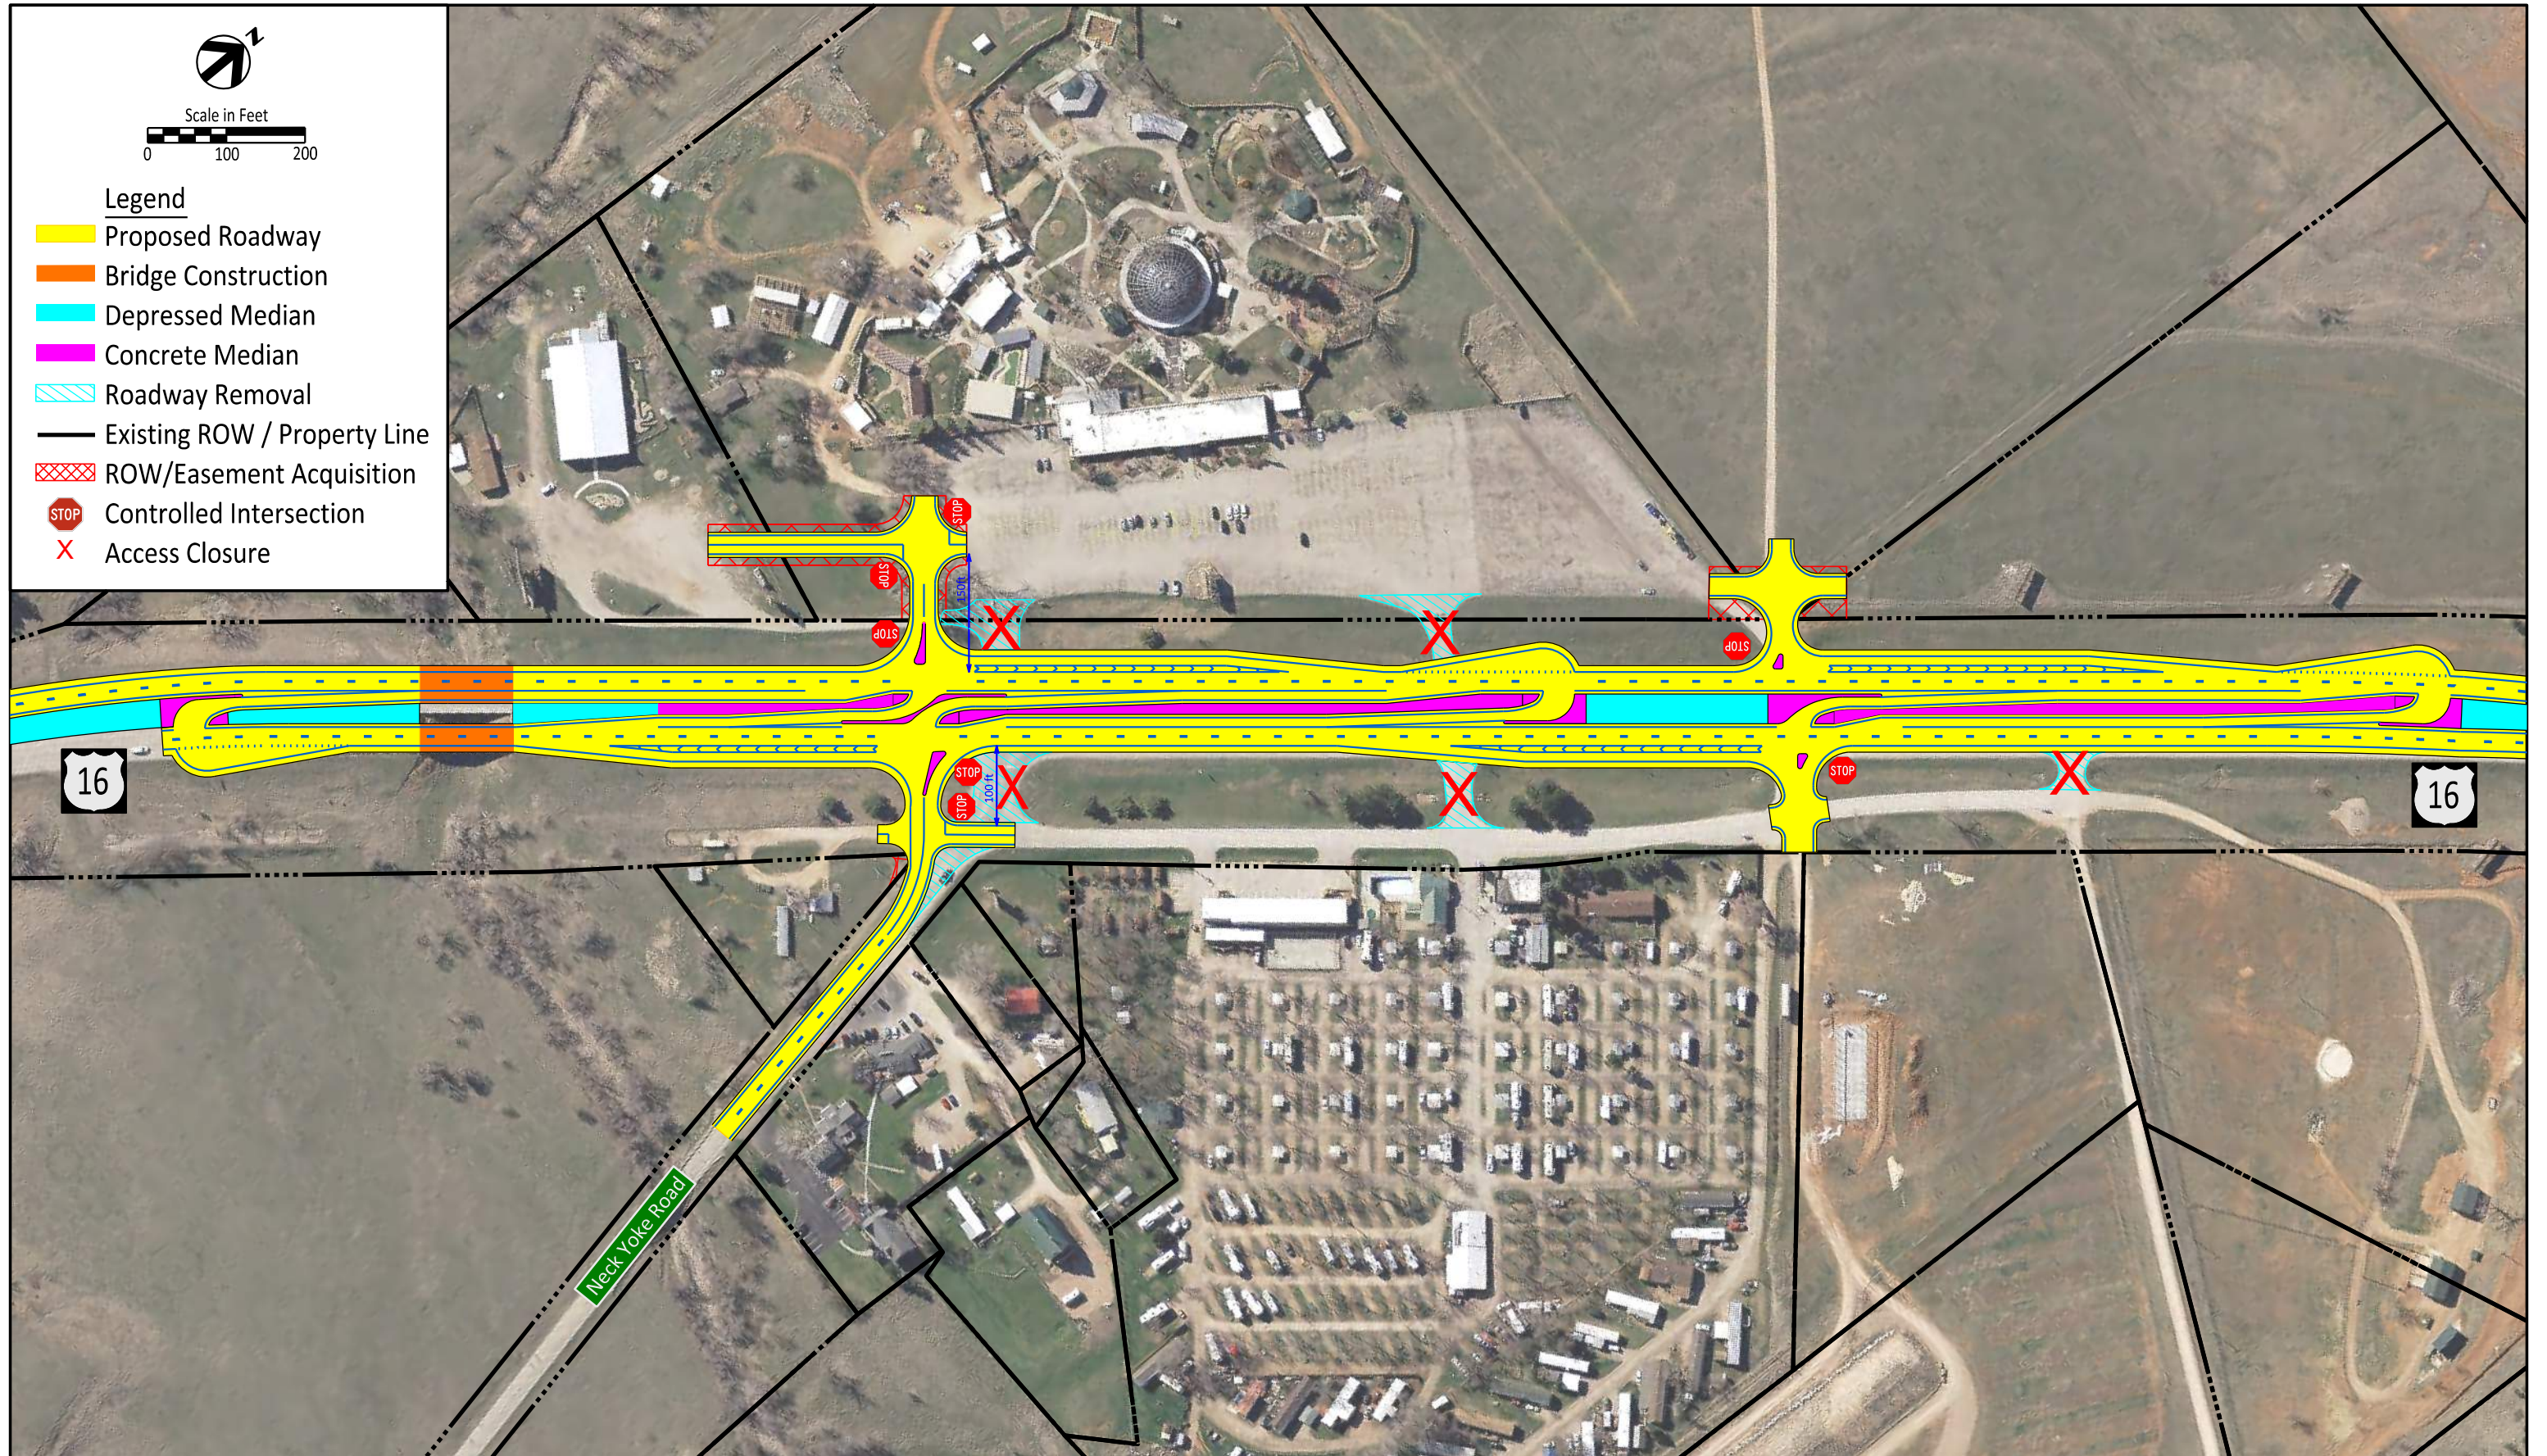

Neck Yoke Road
Reduced Conflict Intersection (RCI) - Neck Yoke Road
US16 Corridor Study

Figure
1.1b


Rapid City, SD



Scale in Feet
0 100 200

Legend


- Proposed Roadway
- Bridge Construction
- Depressed Median
- Concrete Median
- Roadway Removal
- Existing ROW / Property Line
- ROW/Easement Acquisition
- STOP Controlled Intersection
- X Access Closure

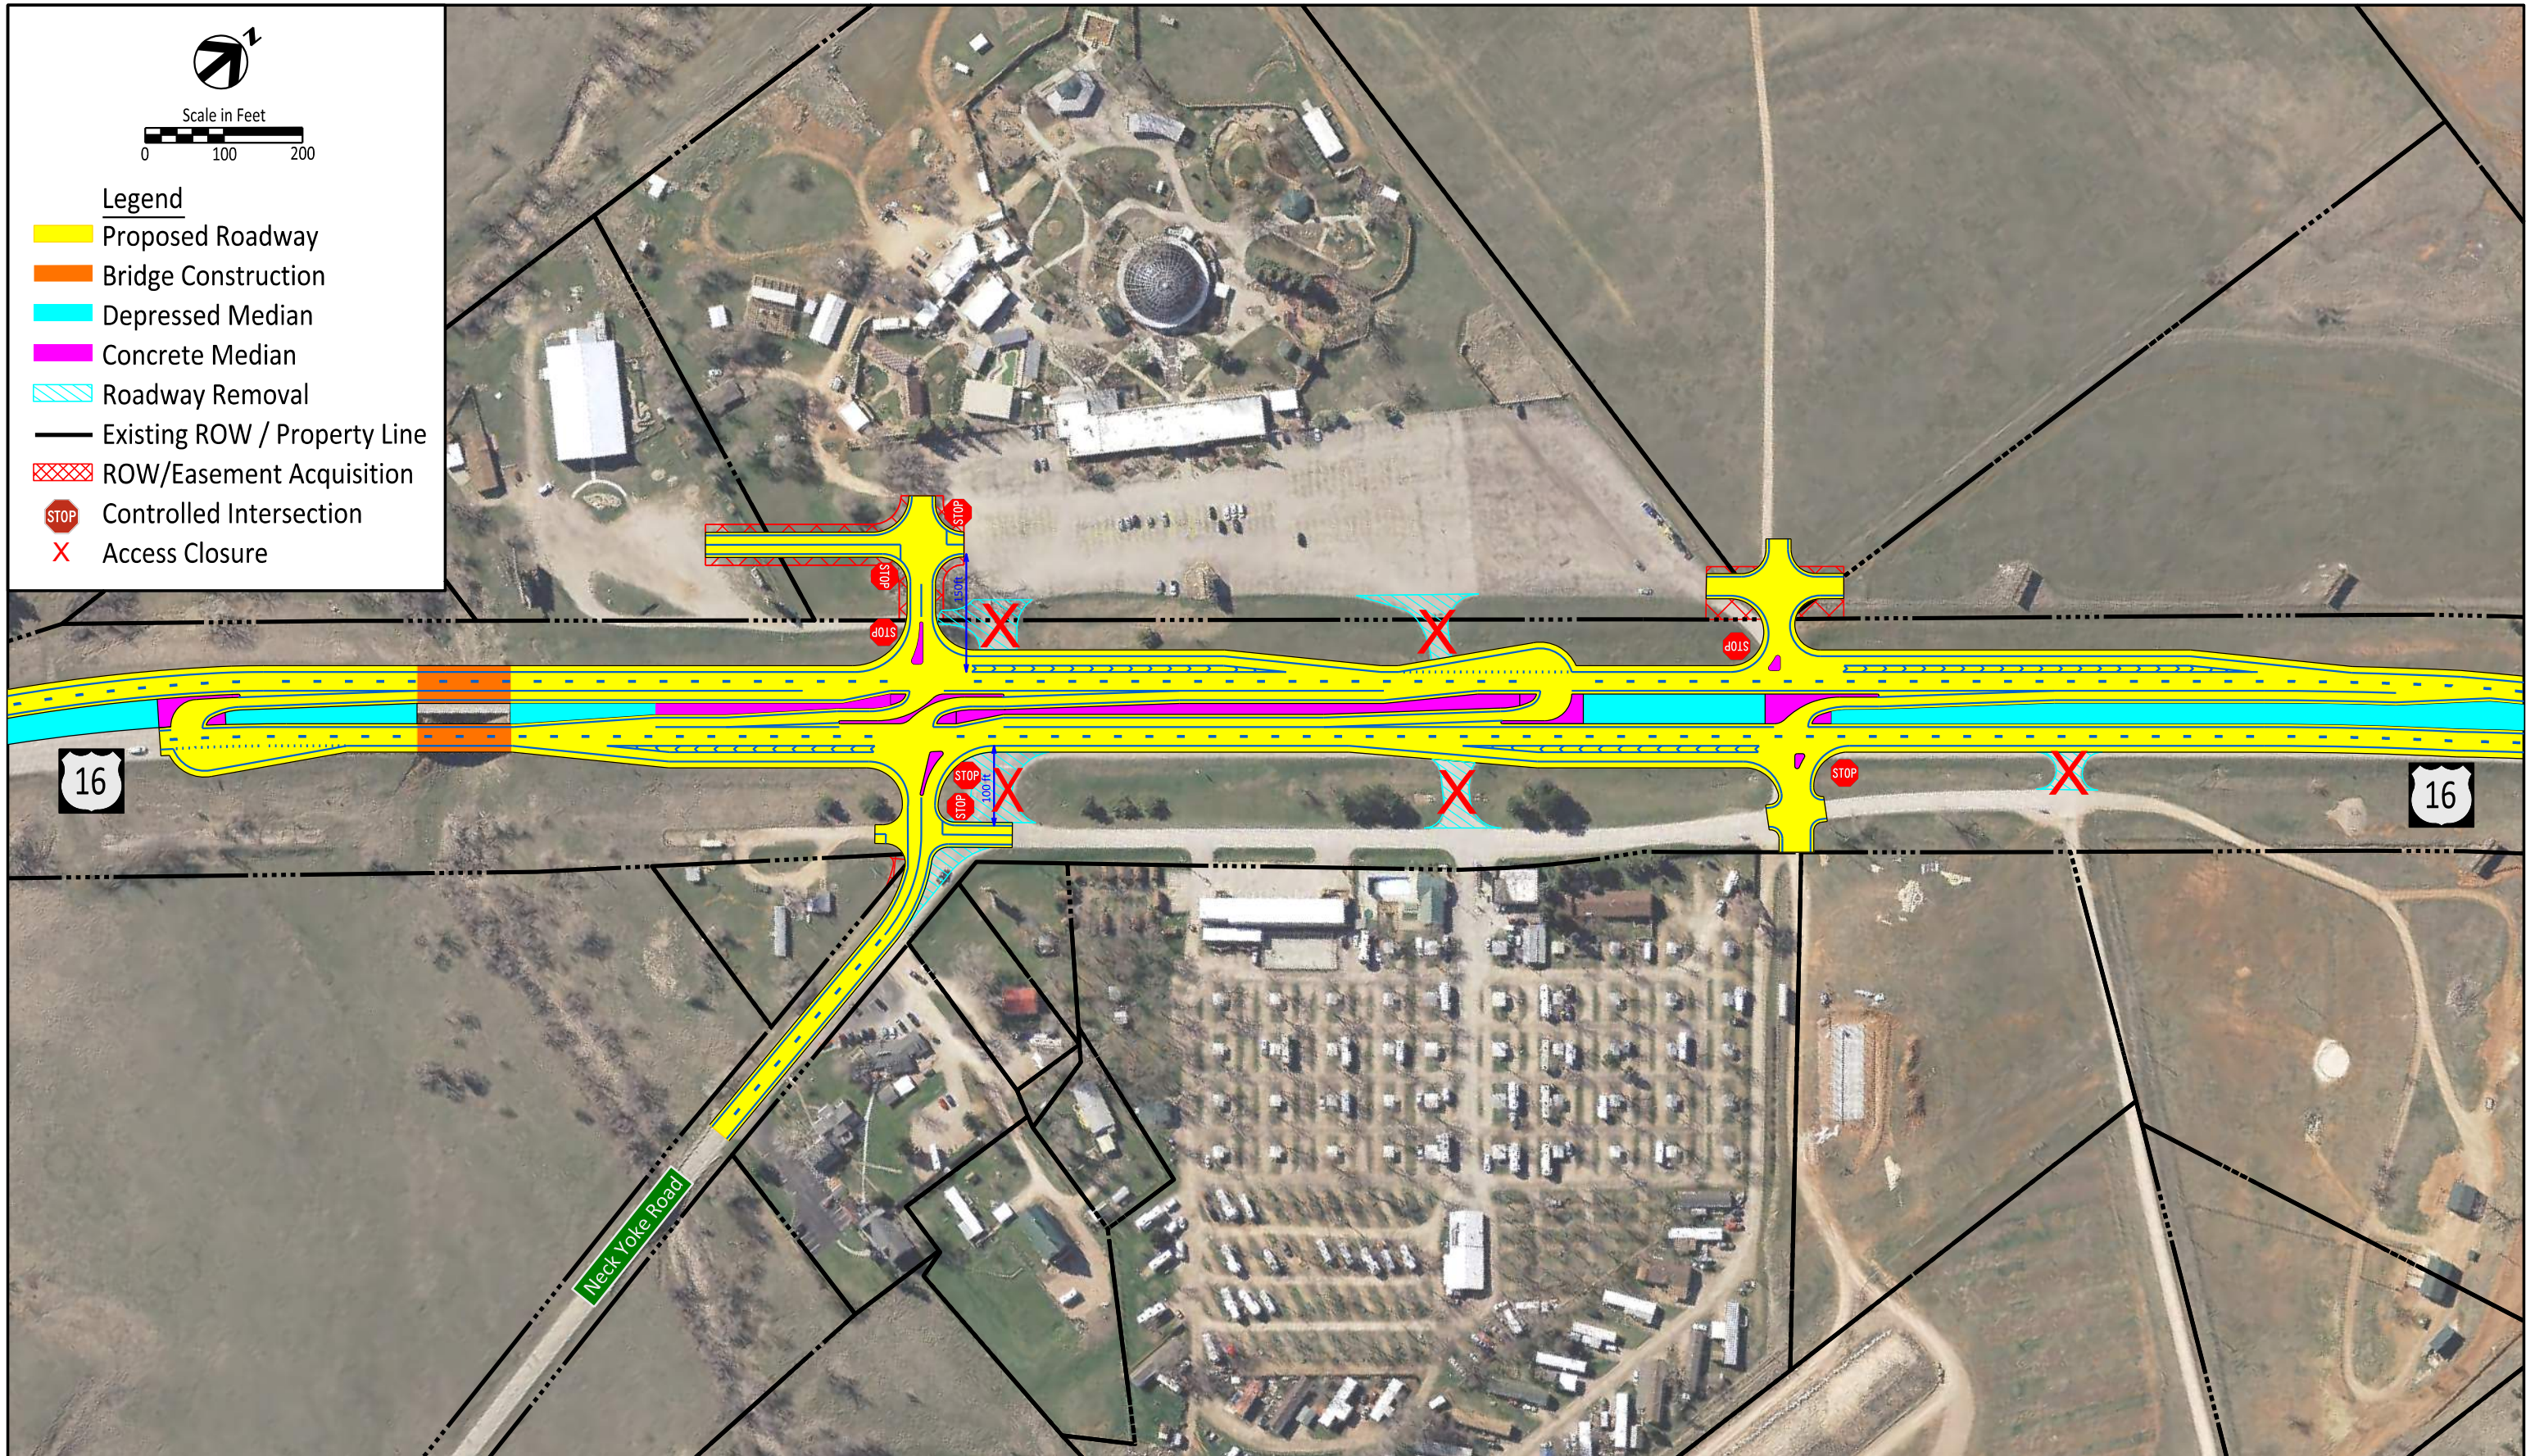


Neck Yoke Road
Reduced Conflict Intersection (RCI) - Neck Yoke Road
US16 Corridor Study

Figure
1.1c

Rapid City, SD

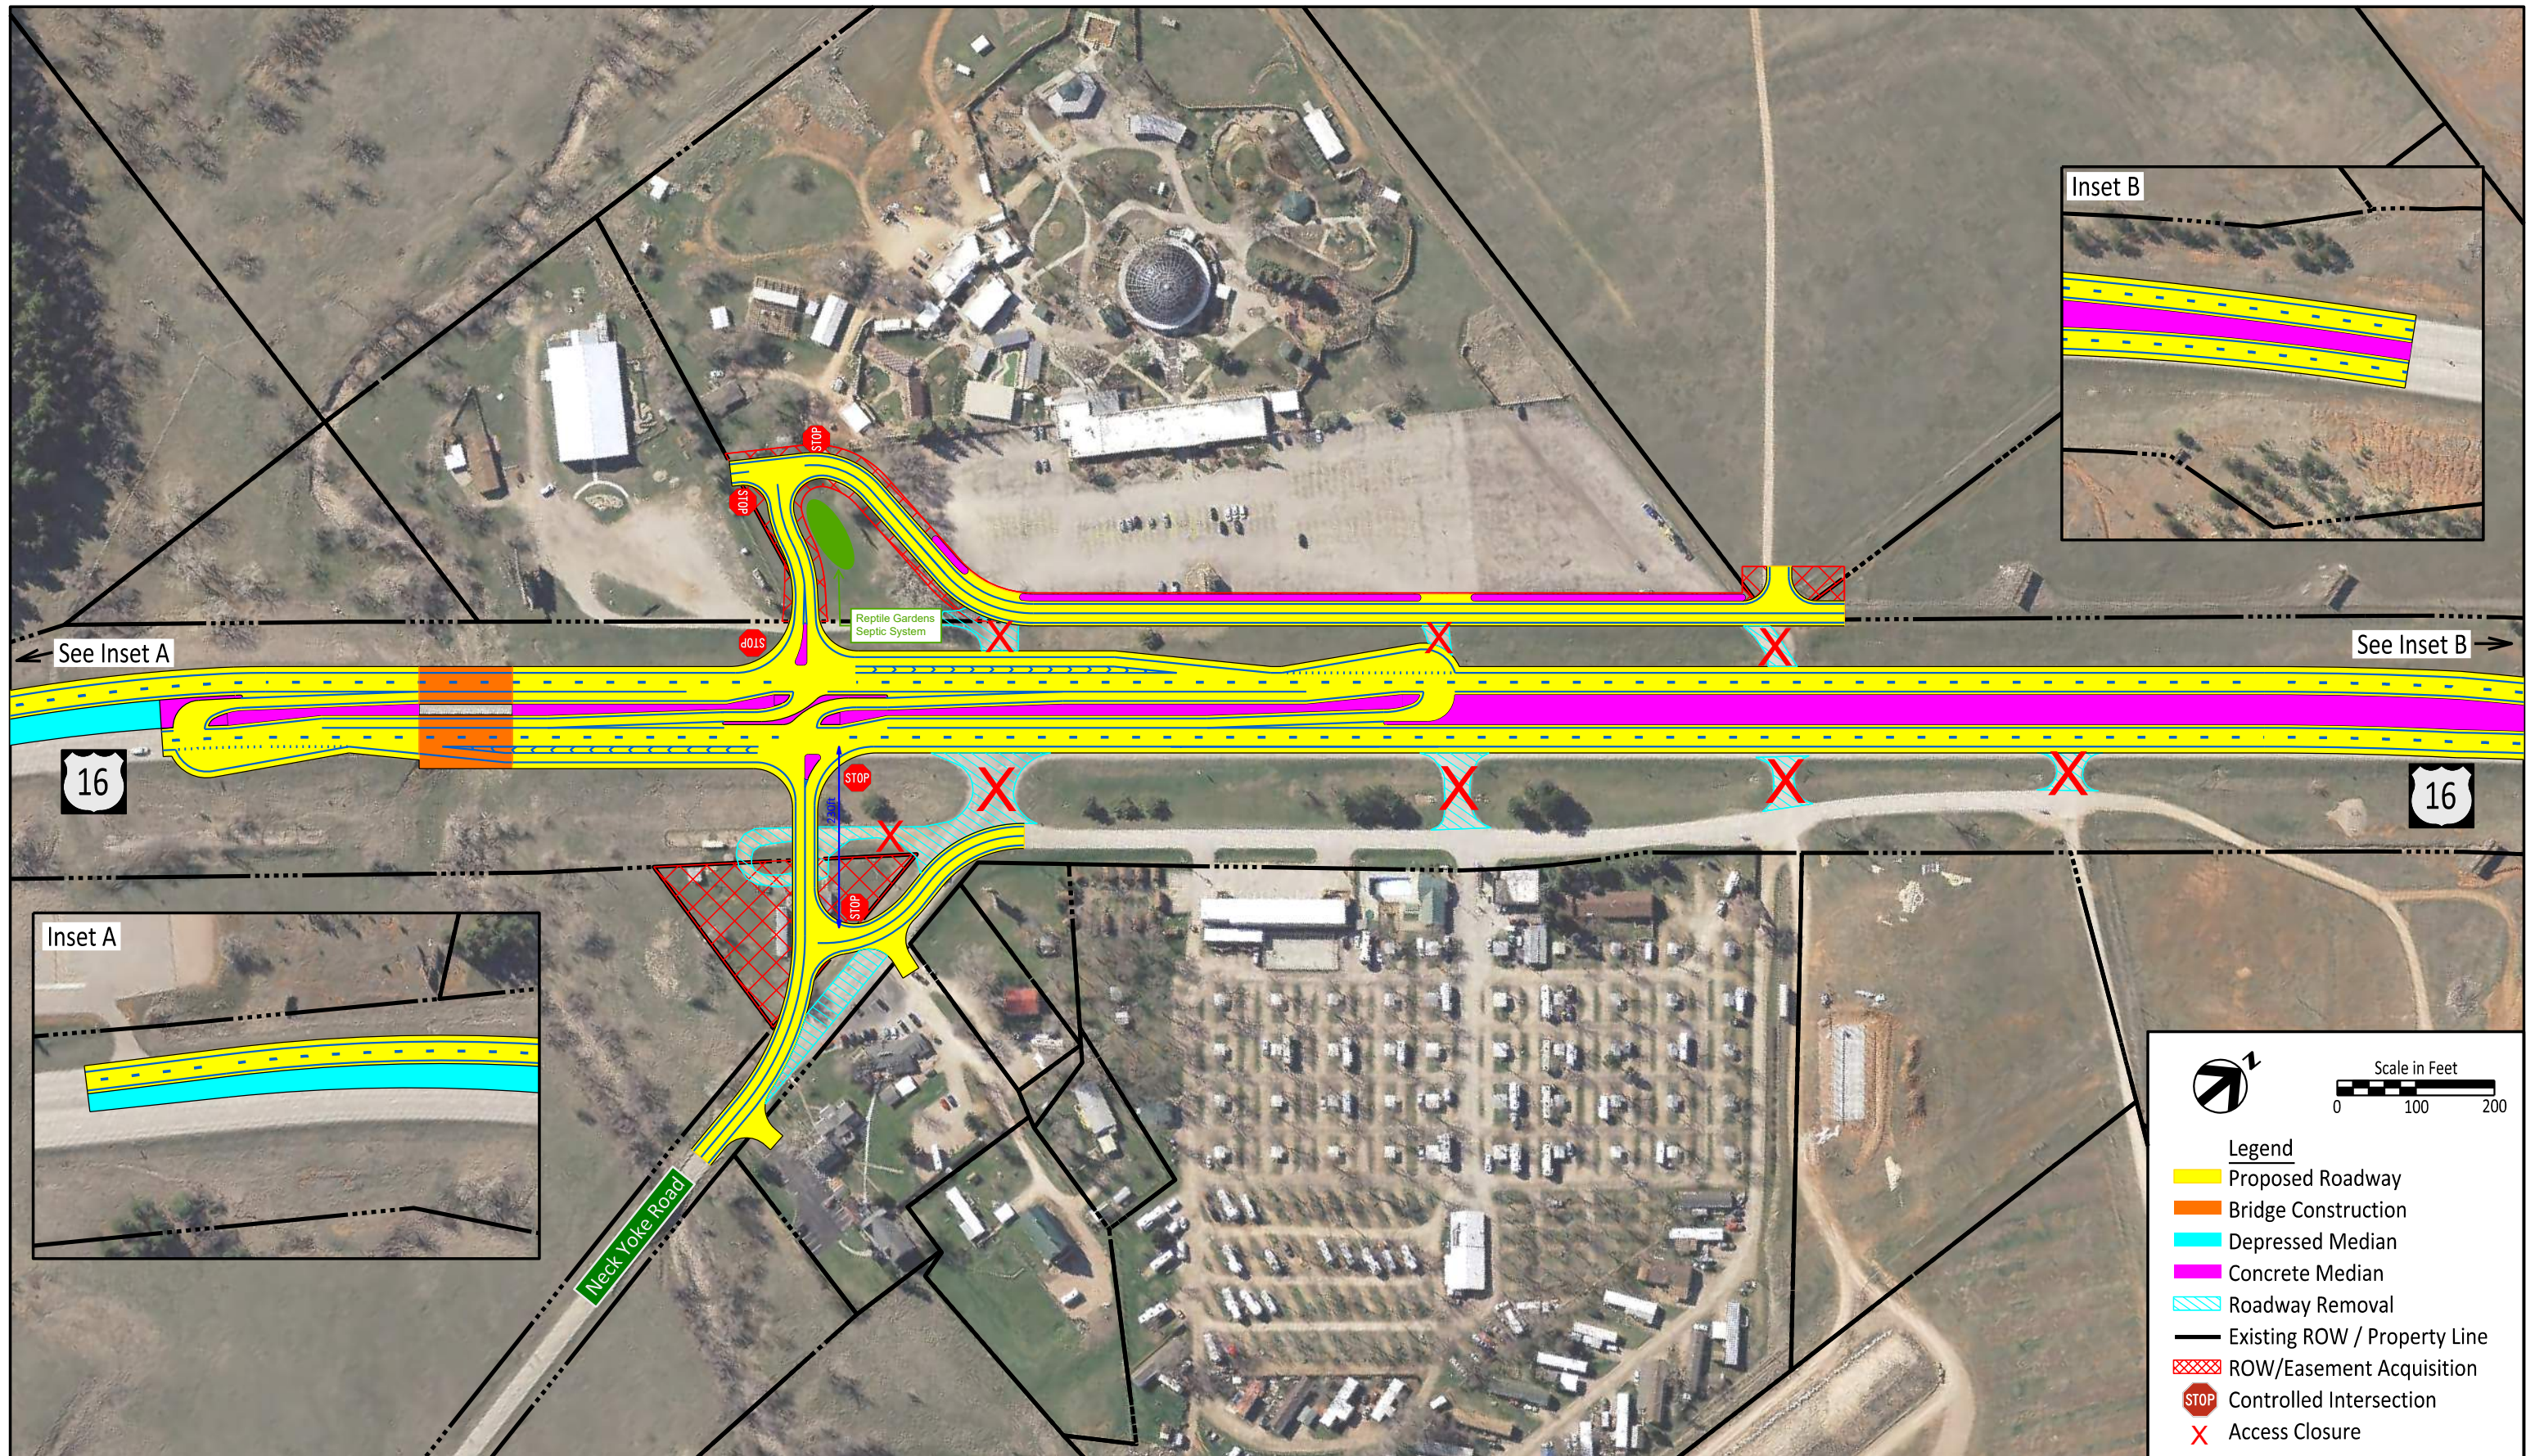

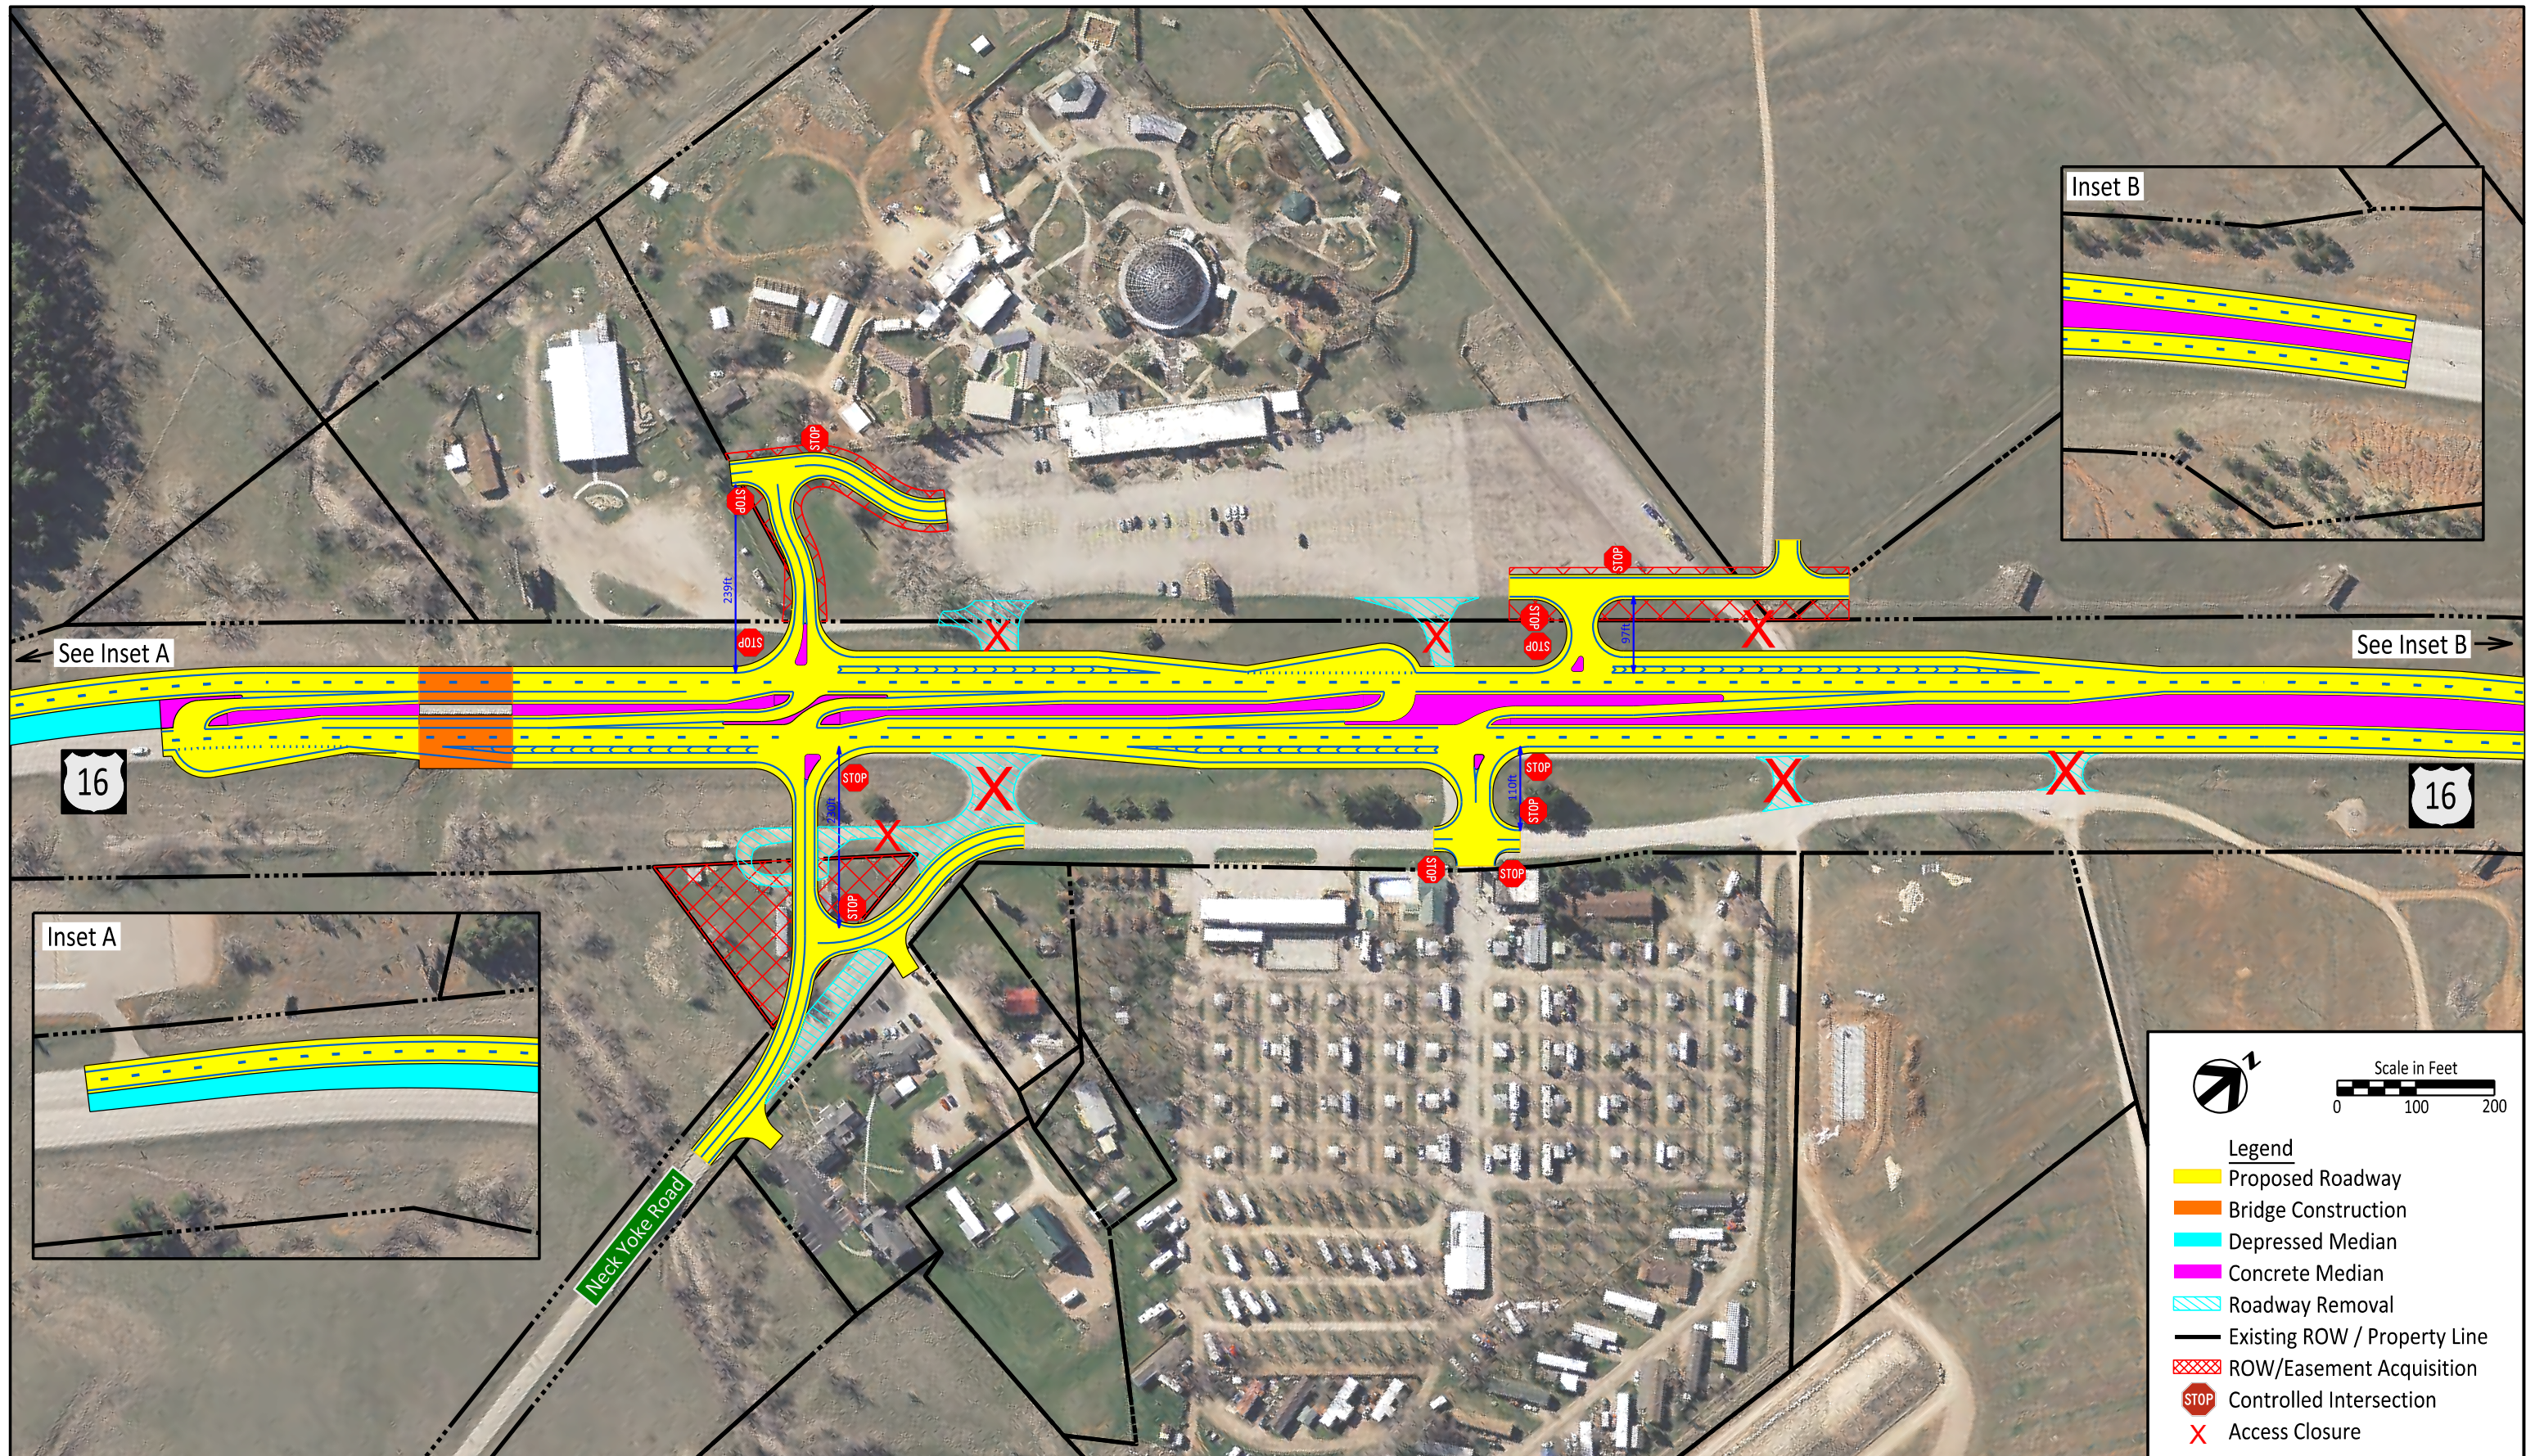

See Inset A

See Inset B

16

16

Inset A

Inset B

Neck Yoke Road


Legend

- Proposed Roadway
- Bridge Construction
- Depressed Median
- Concrete Median
- Roadway Removal
- Existing ROW / Property Line
- ROW/Easement Acquisition
- STOP Controlled Intersection
- X Access Closure

Scale in Feet
0 100 200



Neck Yoke Road
Reduced Conflict Intersection (RCI) - Neck Yoke Road
US16 Corridor Study

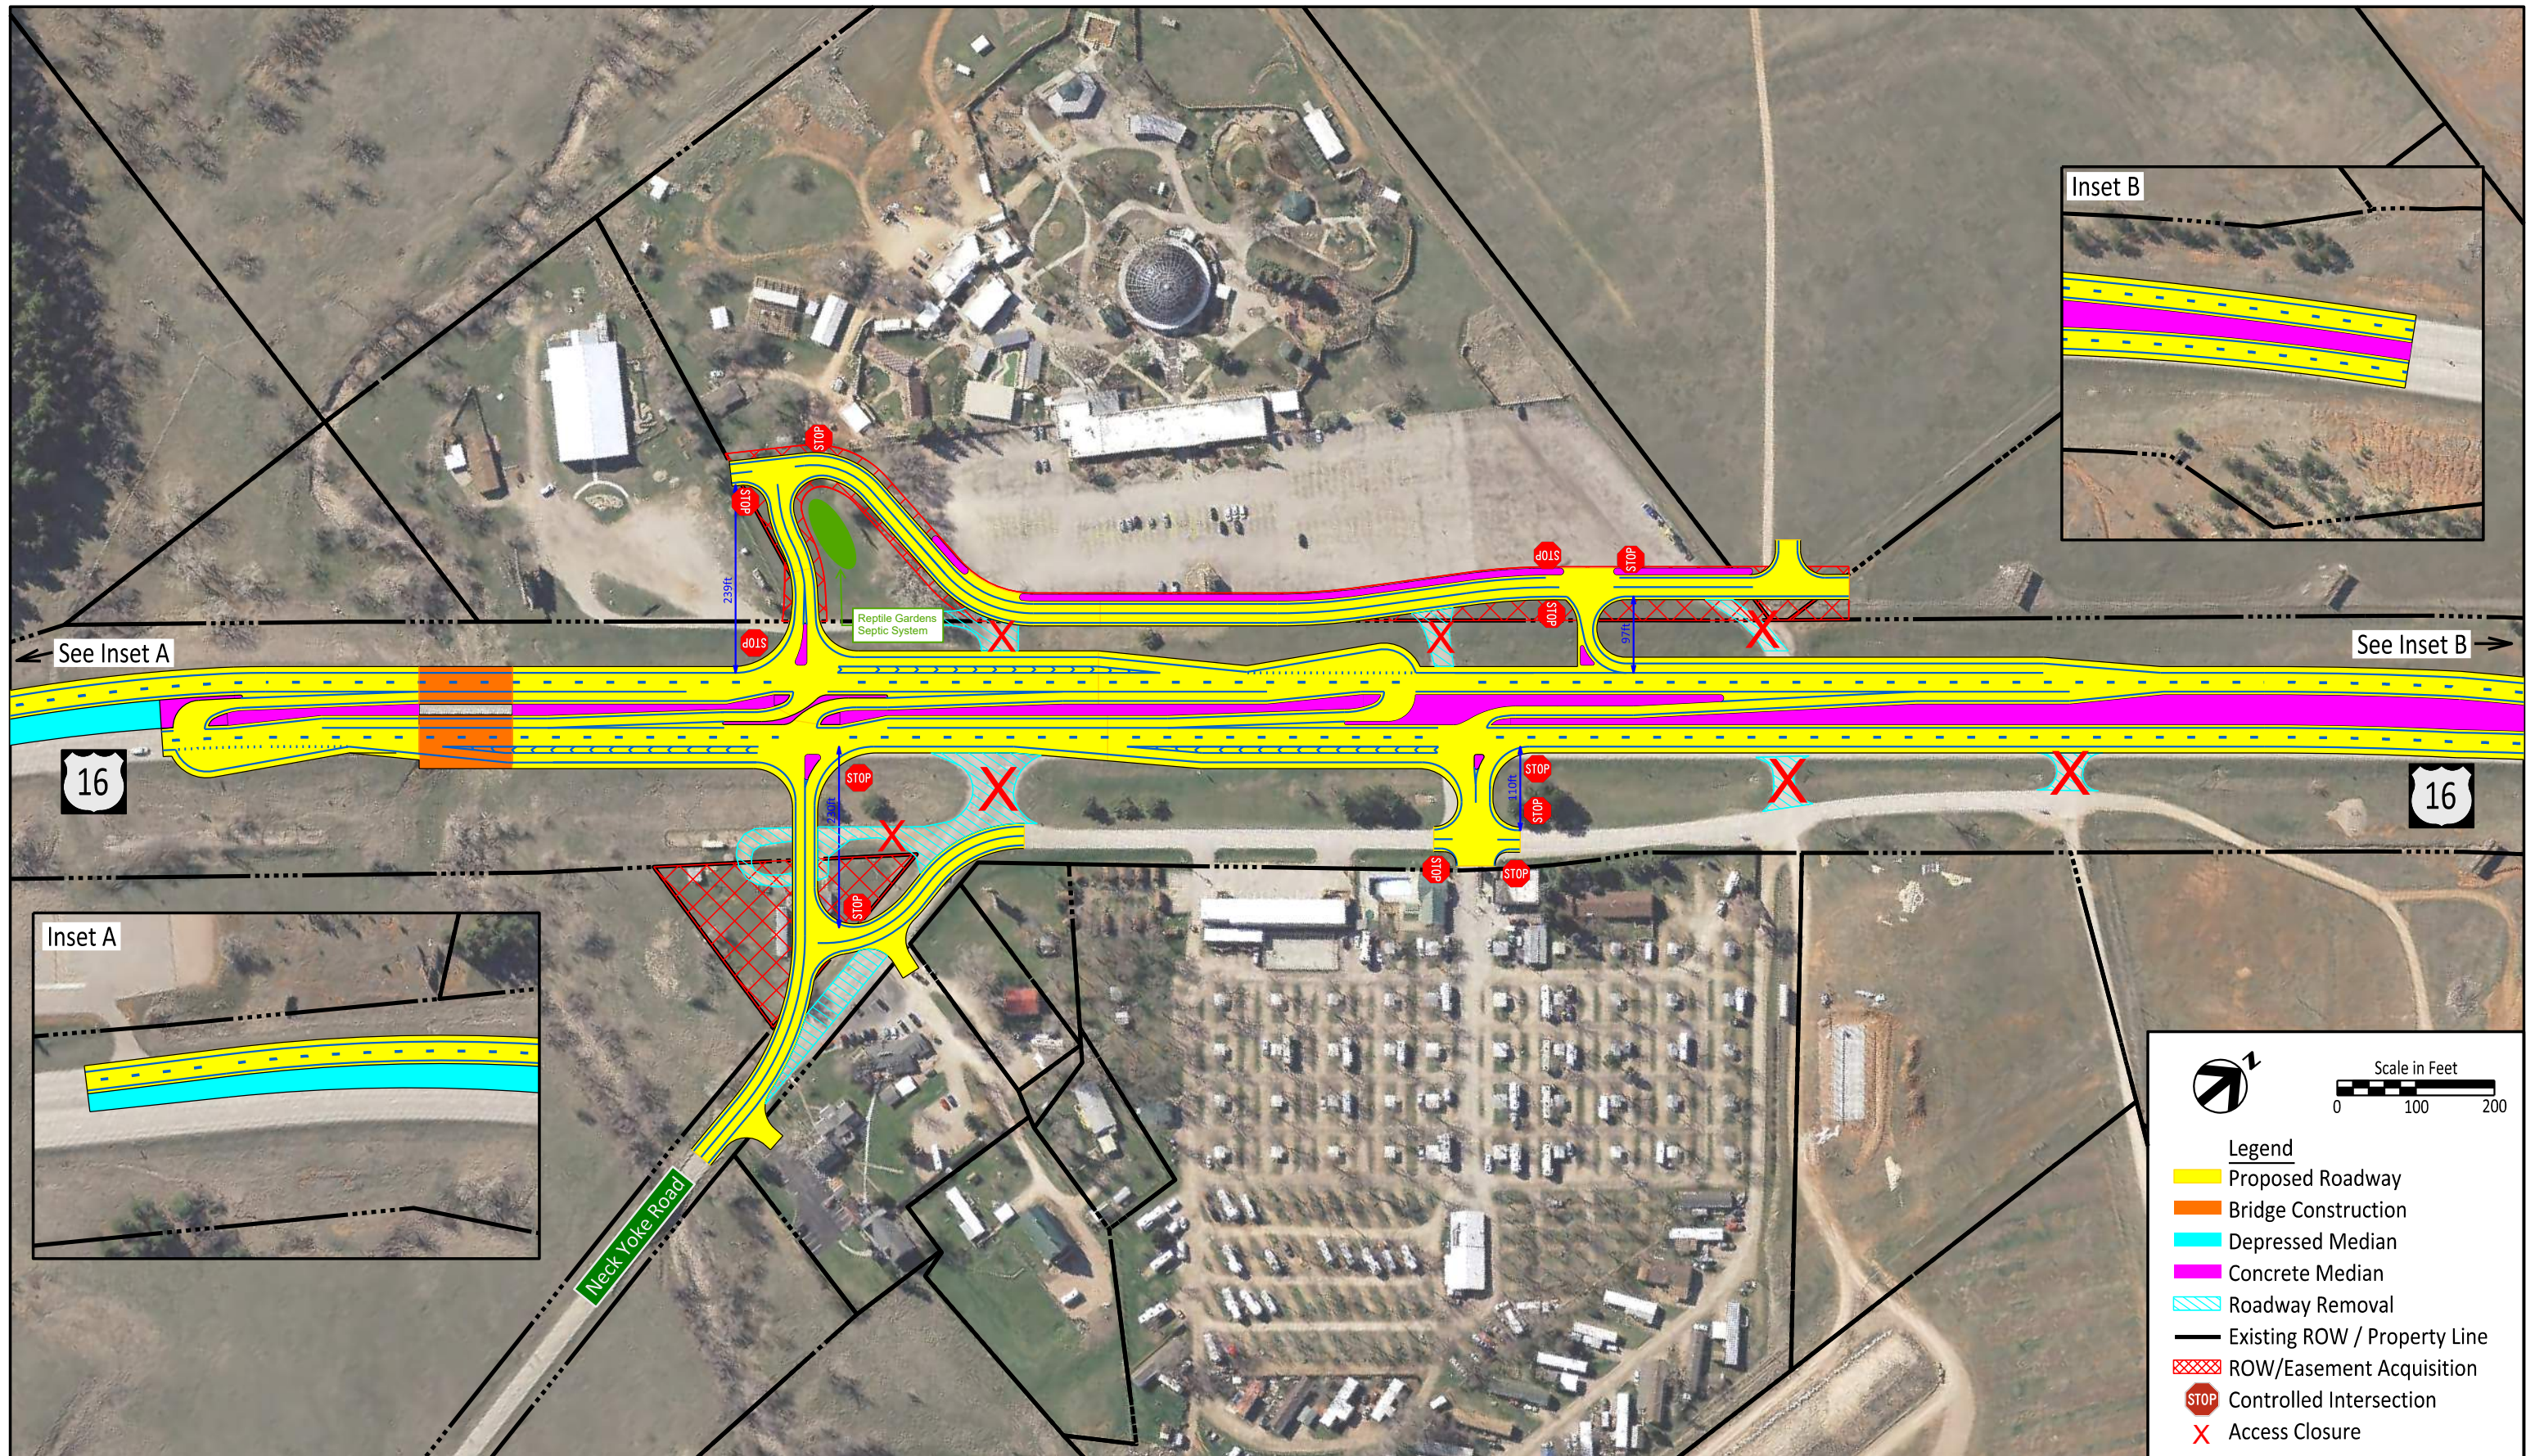

See Inset A

See Inset B

Inset A

Inset B

16

16

Neck Yoke Road

Legend

- Proposed Roadway
- Bridge Construction
- Depressed Median
- Concrete Median
- Roadway Removal
- Existing ROW / Property Line
- ROW/Easement Acquisition
- STOP Controlled Intersection
- X Access Closure

Scale in Feet
0 100 200



Neck Yoke Road
Reduced Conflict Intersection (RCI) - Neck Yoke Road
US16 Corridor Study

Figure
1.1e
(Option 3 with
Frontage)
Rapid City, SD



Scale in Feet
0 100 200

Legend

- Proposed Roadway
- Bridge Construction
- Depressed Median
- Concrete Median
- Roadway Removal
- Existing ROW / Property Line
- ROW/Easement Acquisition
- STOP Controlled Intersection
- X Access Closure

16

16

Neck Yoke Road



Neck Yoke Road
Reduced Conflict Intersection (RCI) - Central Driveway
US16 Corridor Study

Rapid City, SD


Figure
1.2a



Scale in Feet
0 100 200

Legend

- Proposed Roadway
- Bridge Construction
- Depressed Median
- Concrete Median
- Roadway Removal
- Existing ROW / Property Line
- ROW/Easement Acquisition
- STOP Controlled Intersection
- X Access Closure

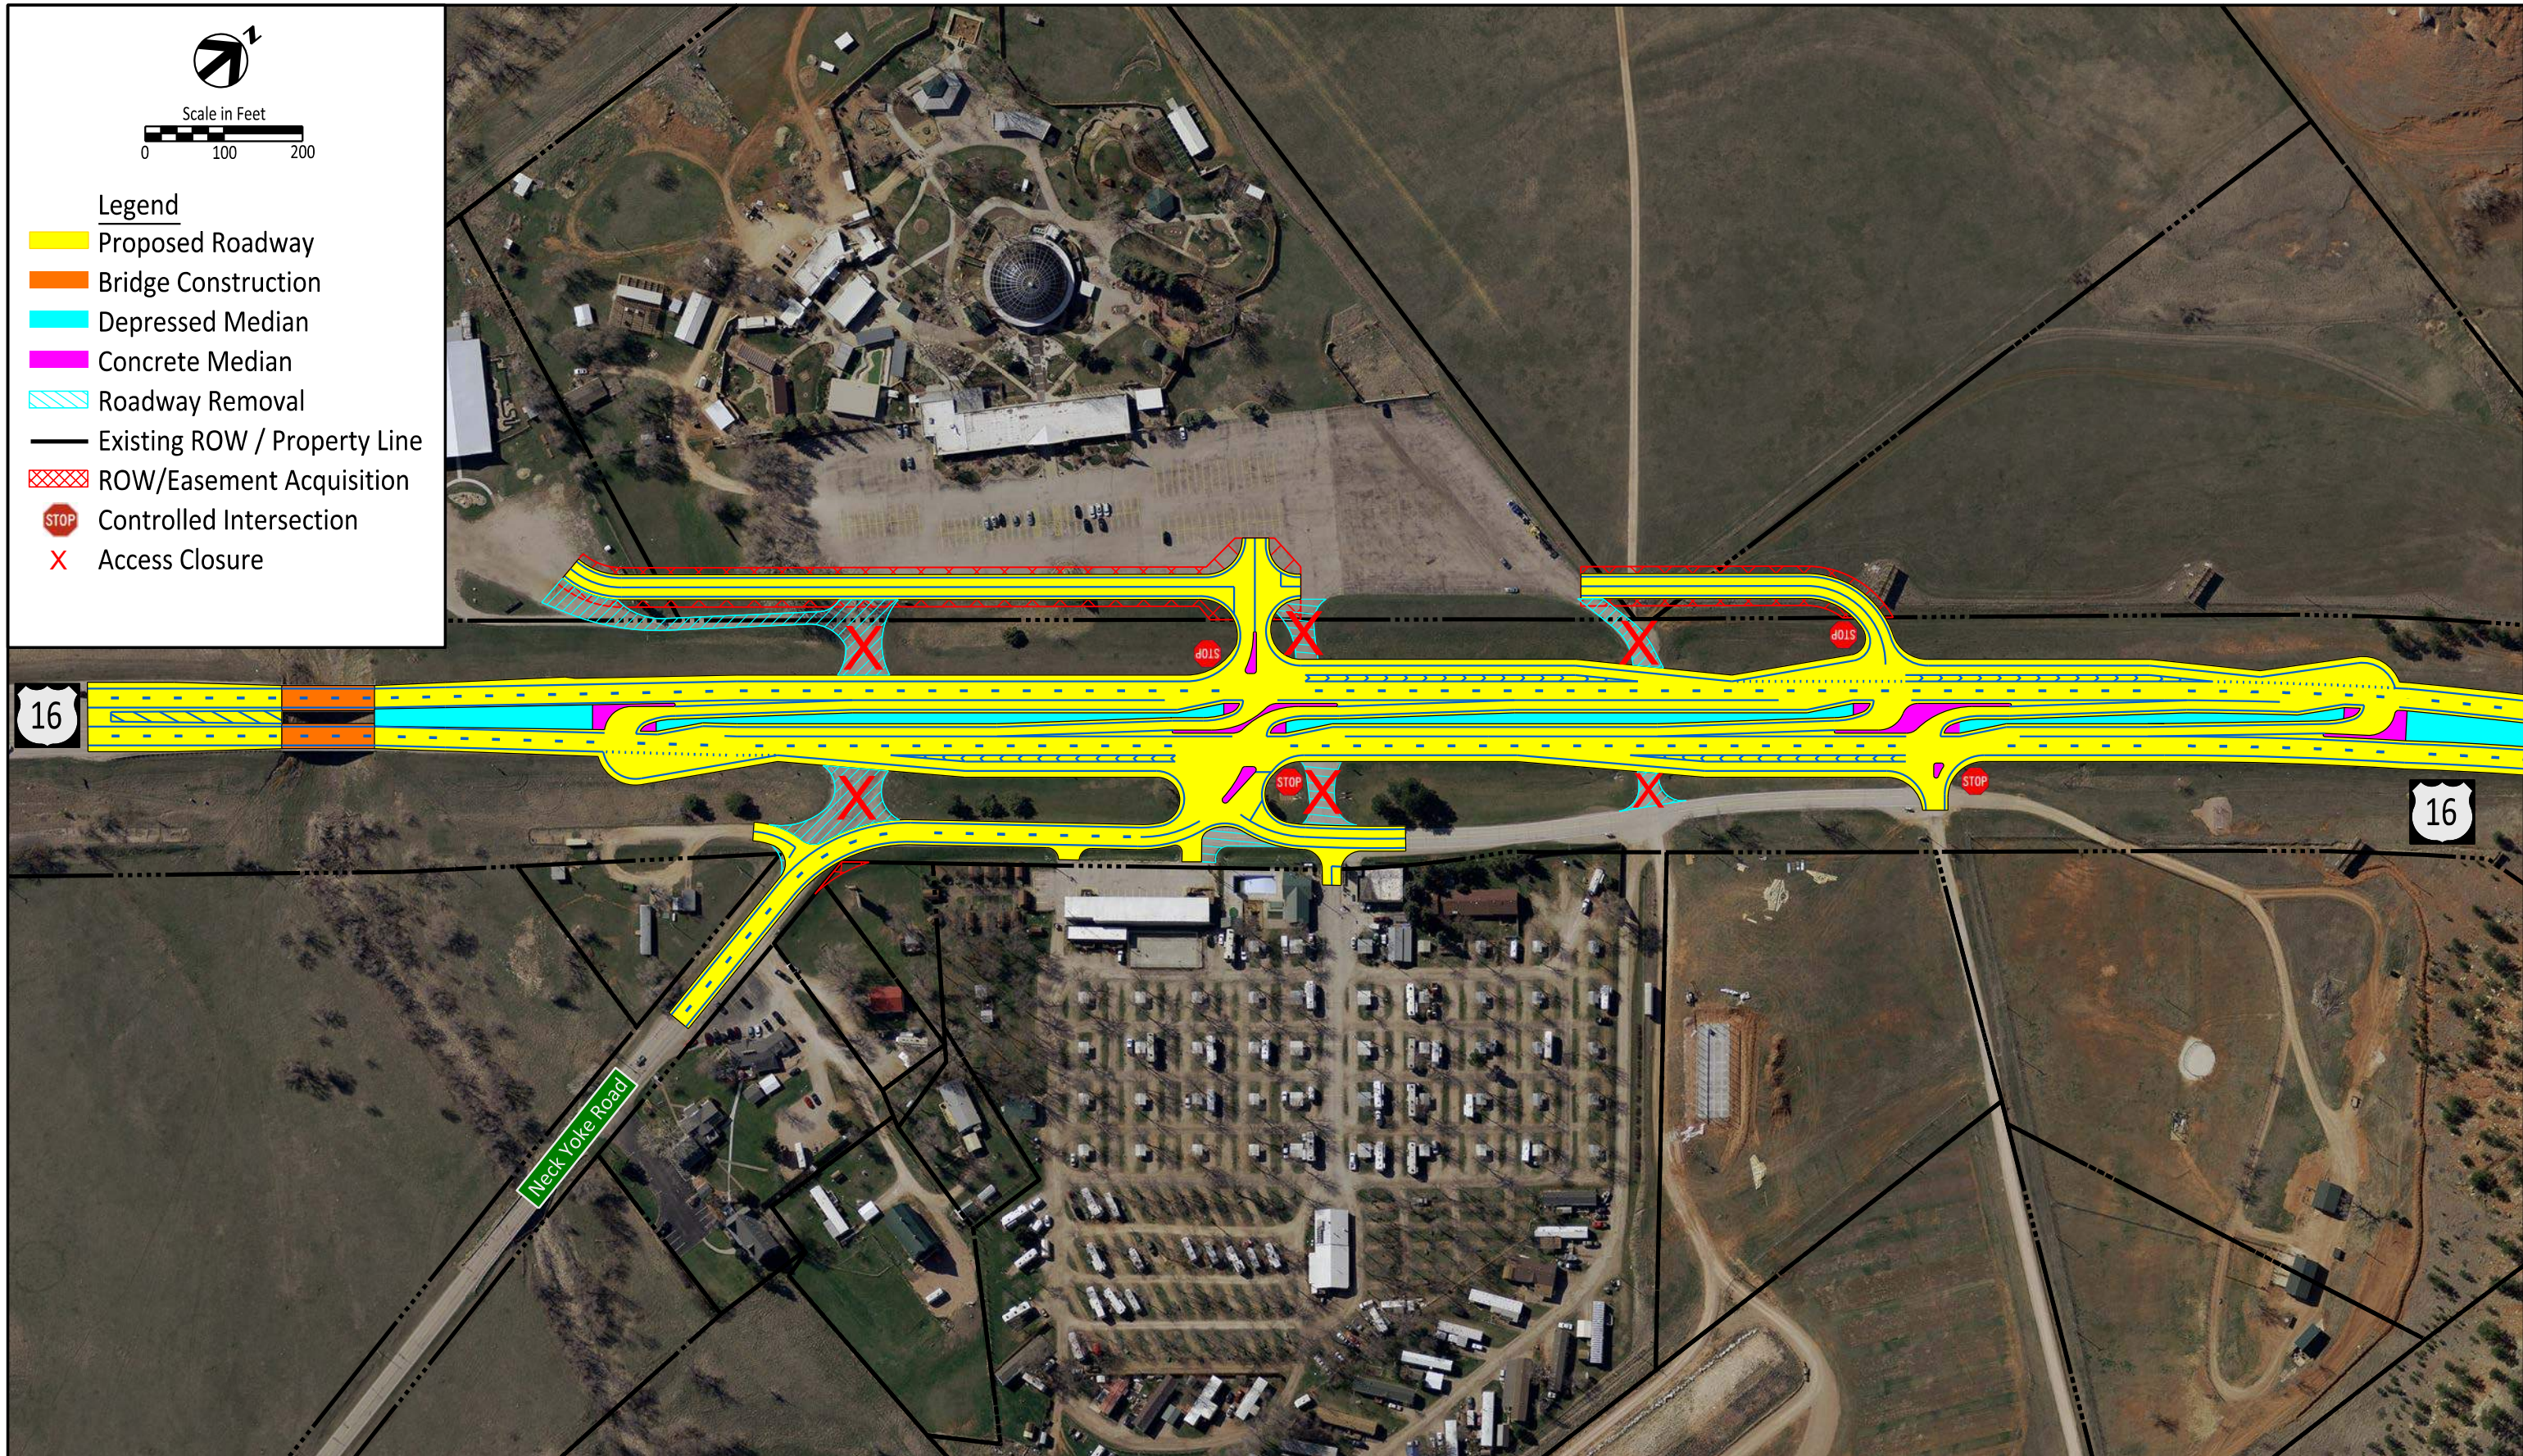

Neck Yoke Road
Reduced Conflict Intersection (RCI) - Central Driveway
US16 Corridor Study

Rapid City, SD


Figure
1.2b



Scale in Feet
0 100 200

Legend

- Proposed Roadway
- Bridge Construction
- Depressed Median
- Concrete Median
- Roadway Removal
- Existing ROW / Property Line
- ROW/Easement Acquisition
- STOP Controlled Intersection
- X Access Closure

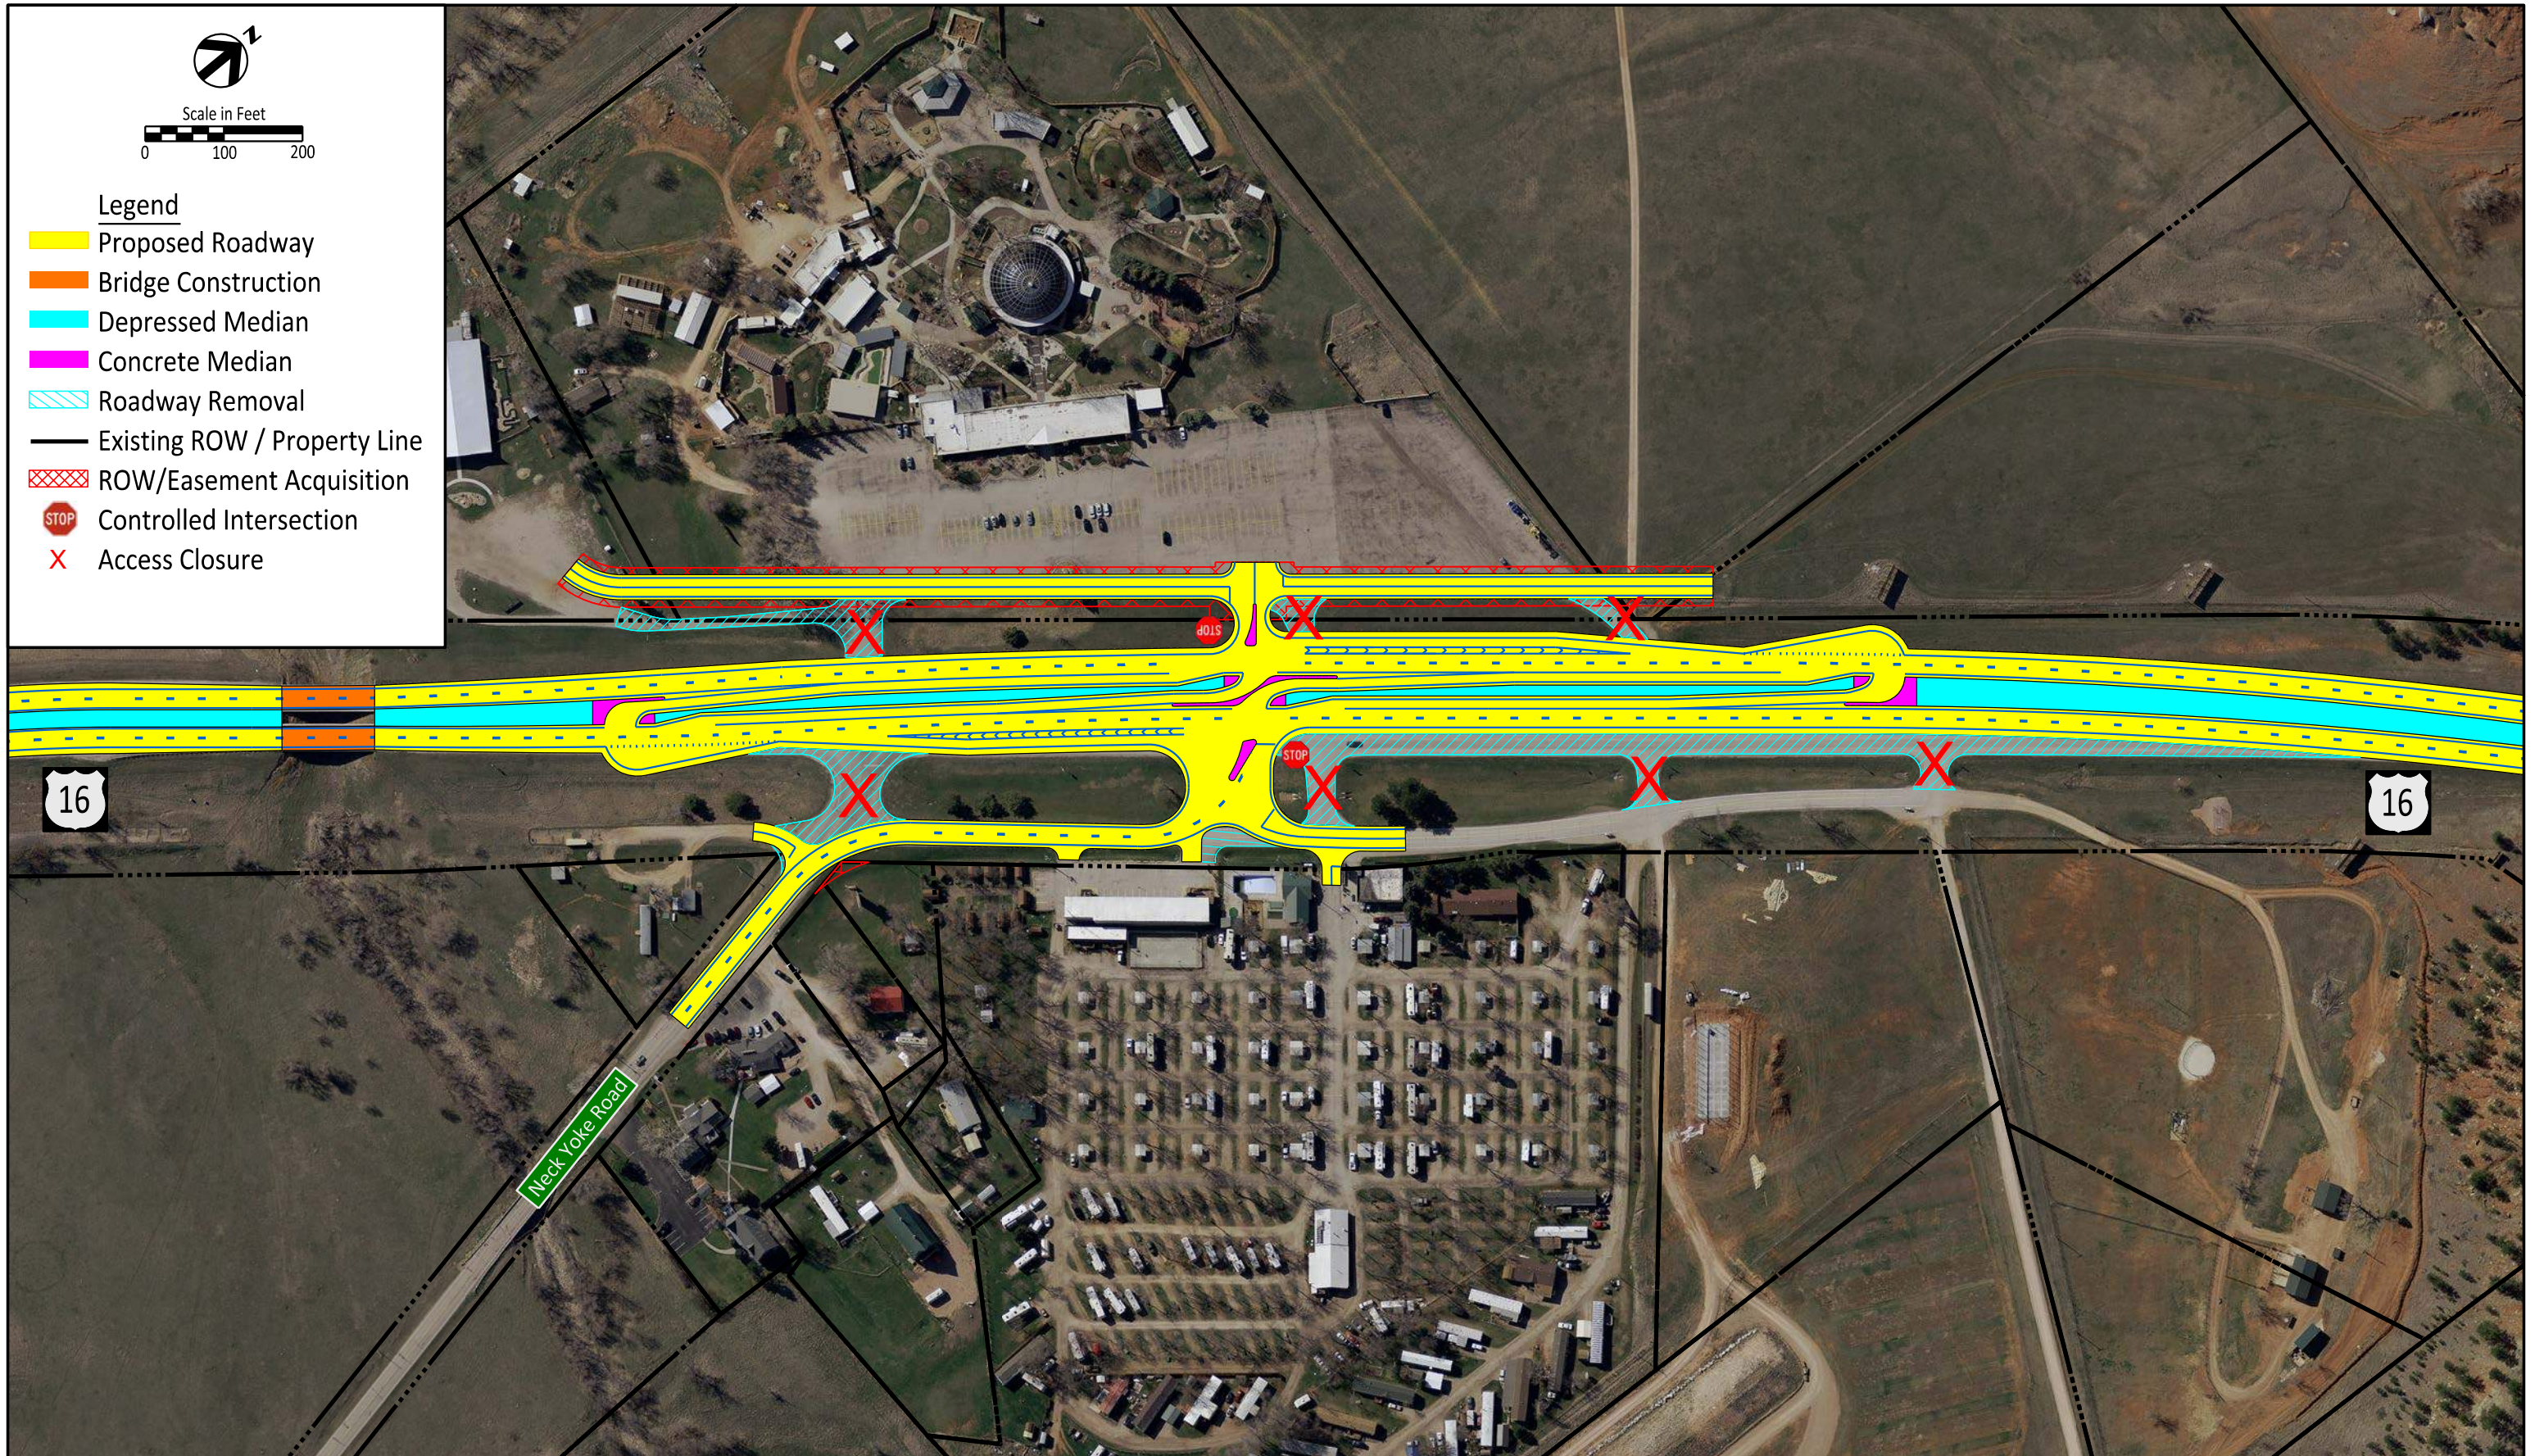

Neck Yoke Road
 Reduced Conflict Intersection (RCI) - Central Driveway with US16 Realignment
 US16 Corridor Study

Rapid City, SD


Figure
1.3a



Scale in Feet
0 100 200

Legend

- Proposed Roadway
- Bridge Construction
- Depressed Median
- Concrete Median
- Roadway Removal
- Existing ROW / Property Line
- ROW/Easement Acquisition
- STOP Controlled Intersection
- X Access Closure

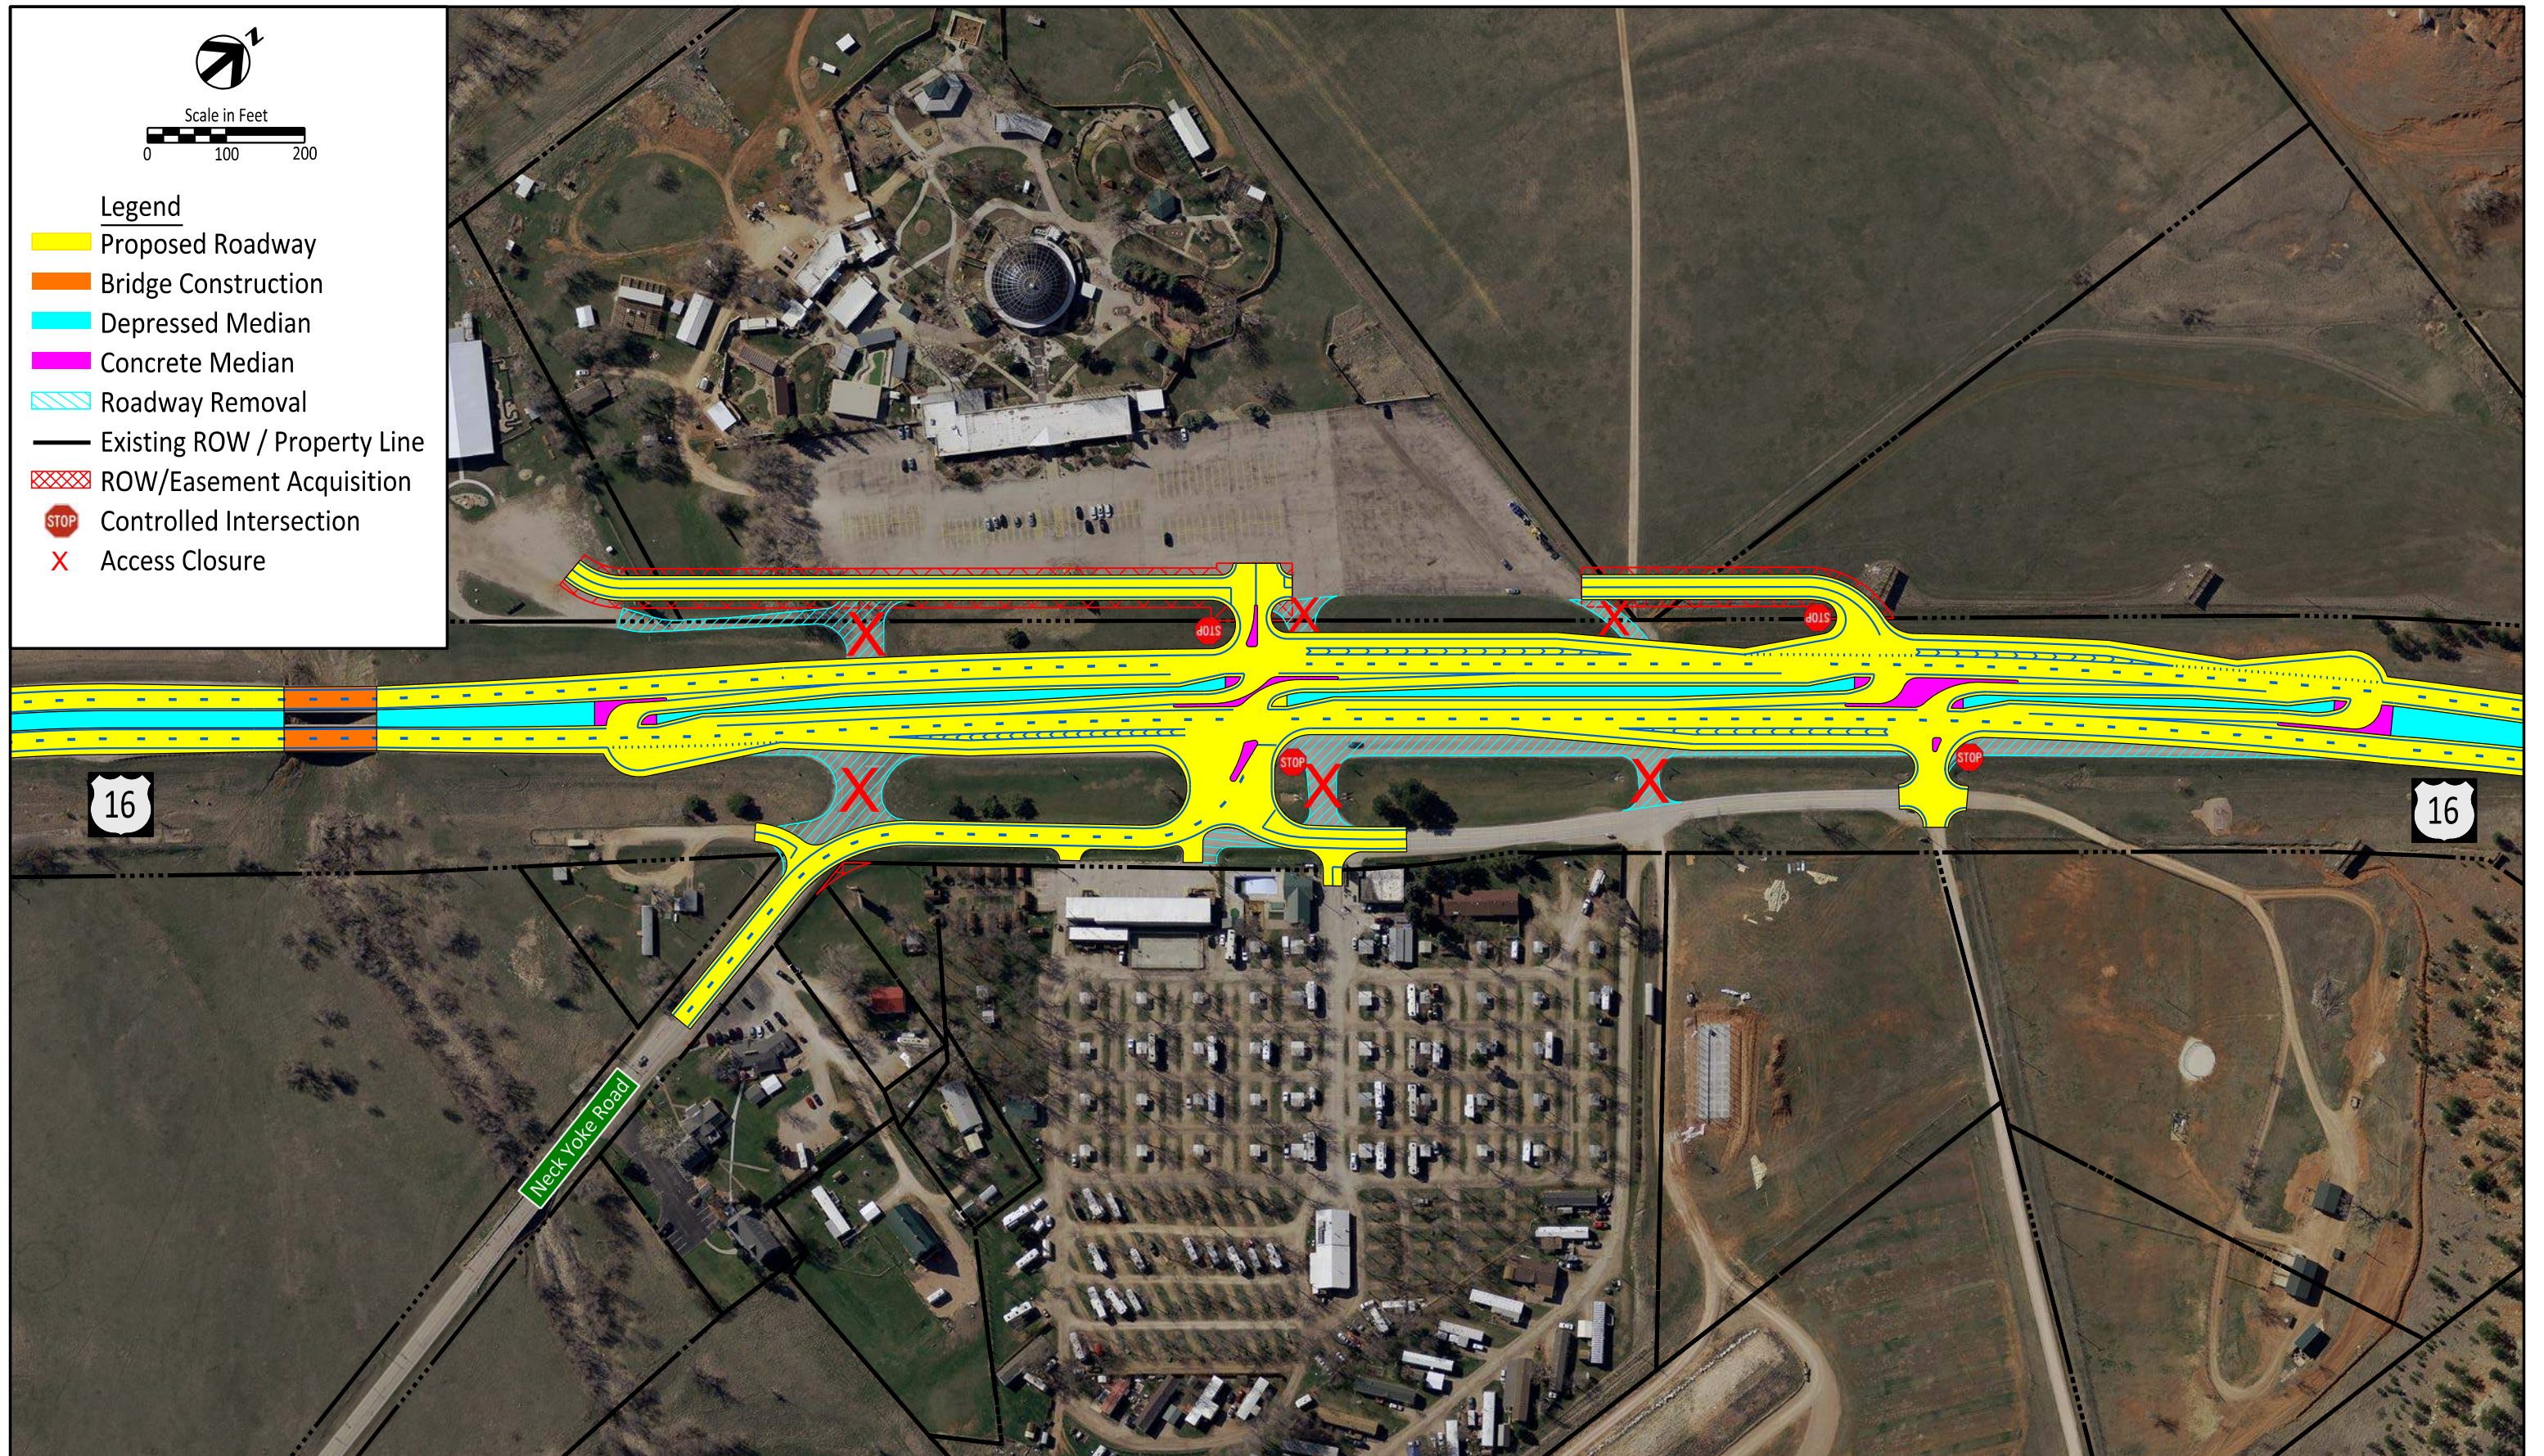

Neck Yoke Road
 Reduced Conflict Intersection (RCI) - Central Driveway with US16 Realignment
 US16 Corridor Study

Rapid City, SD

Figure
1.3b



Scale in Feet
0 100 200

Legend

- Proposed Roadway
- Bridge Construction
- Depressed Median
- Existing ROW / Property Line
- ROW/Easement Acquisition
- Controlled Intersection
- Access Closure



Neck Yoke Road
Signalized Intersection - Neck Yoke Road
US16 Corridor Study

Rapid City, SD


Figure
2.1a



Scale in Feet
0 100 200

Legend

- Proposed Roadway
- Bridge Construction
- Depressed Median
- Concrete Median
- Existing ROW / Property Line
- ROW/Easement Acquisition
- STOP Controlled Intersection
- X Access Closure

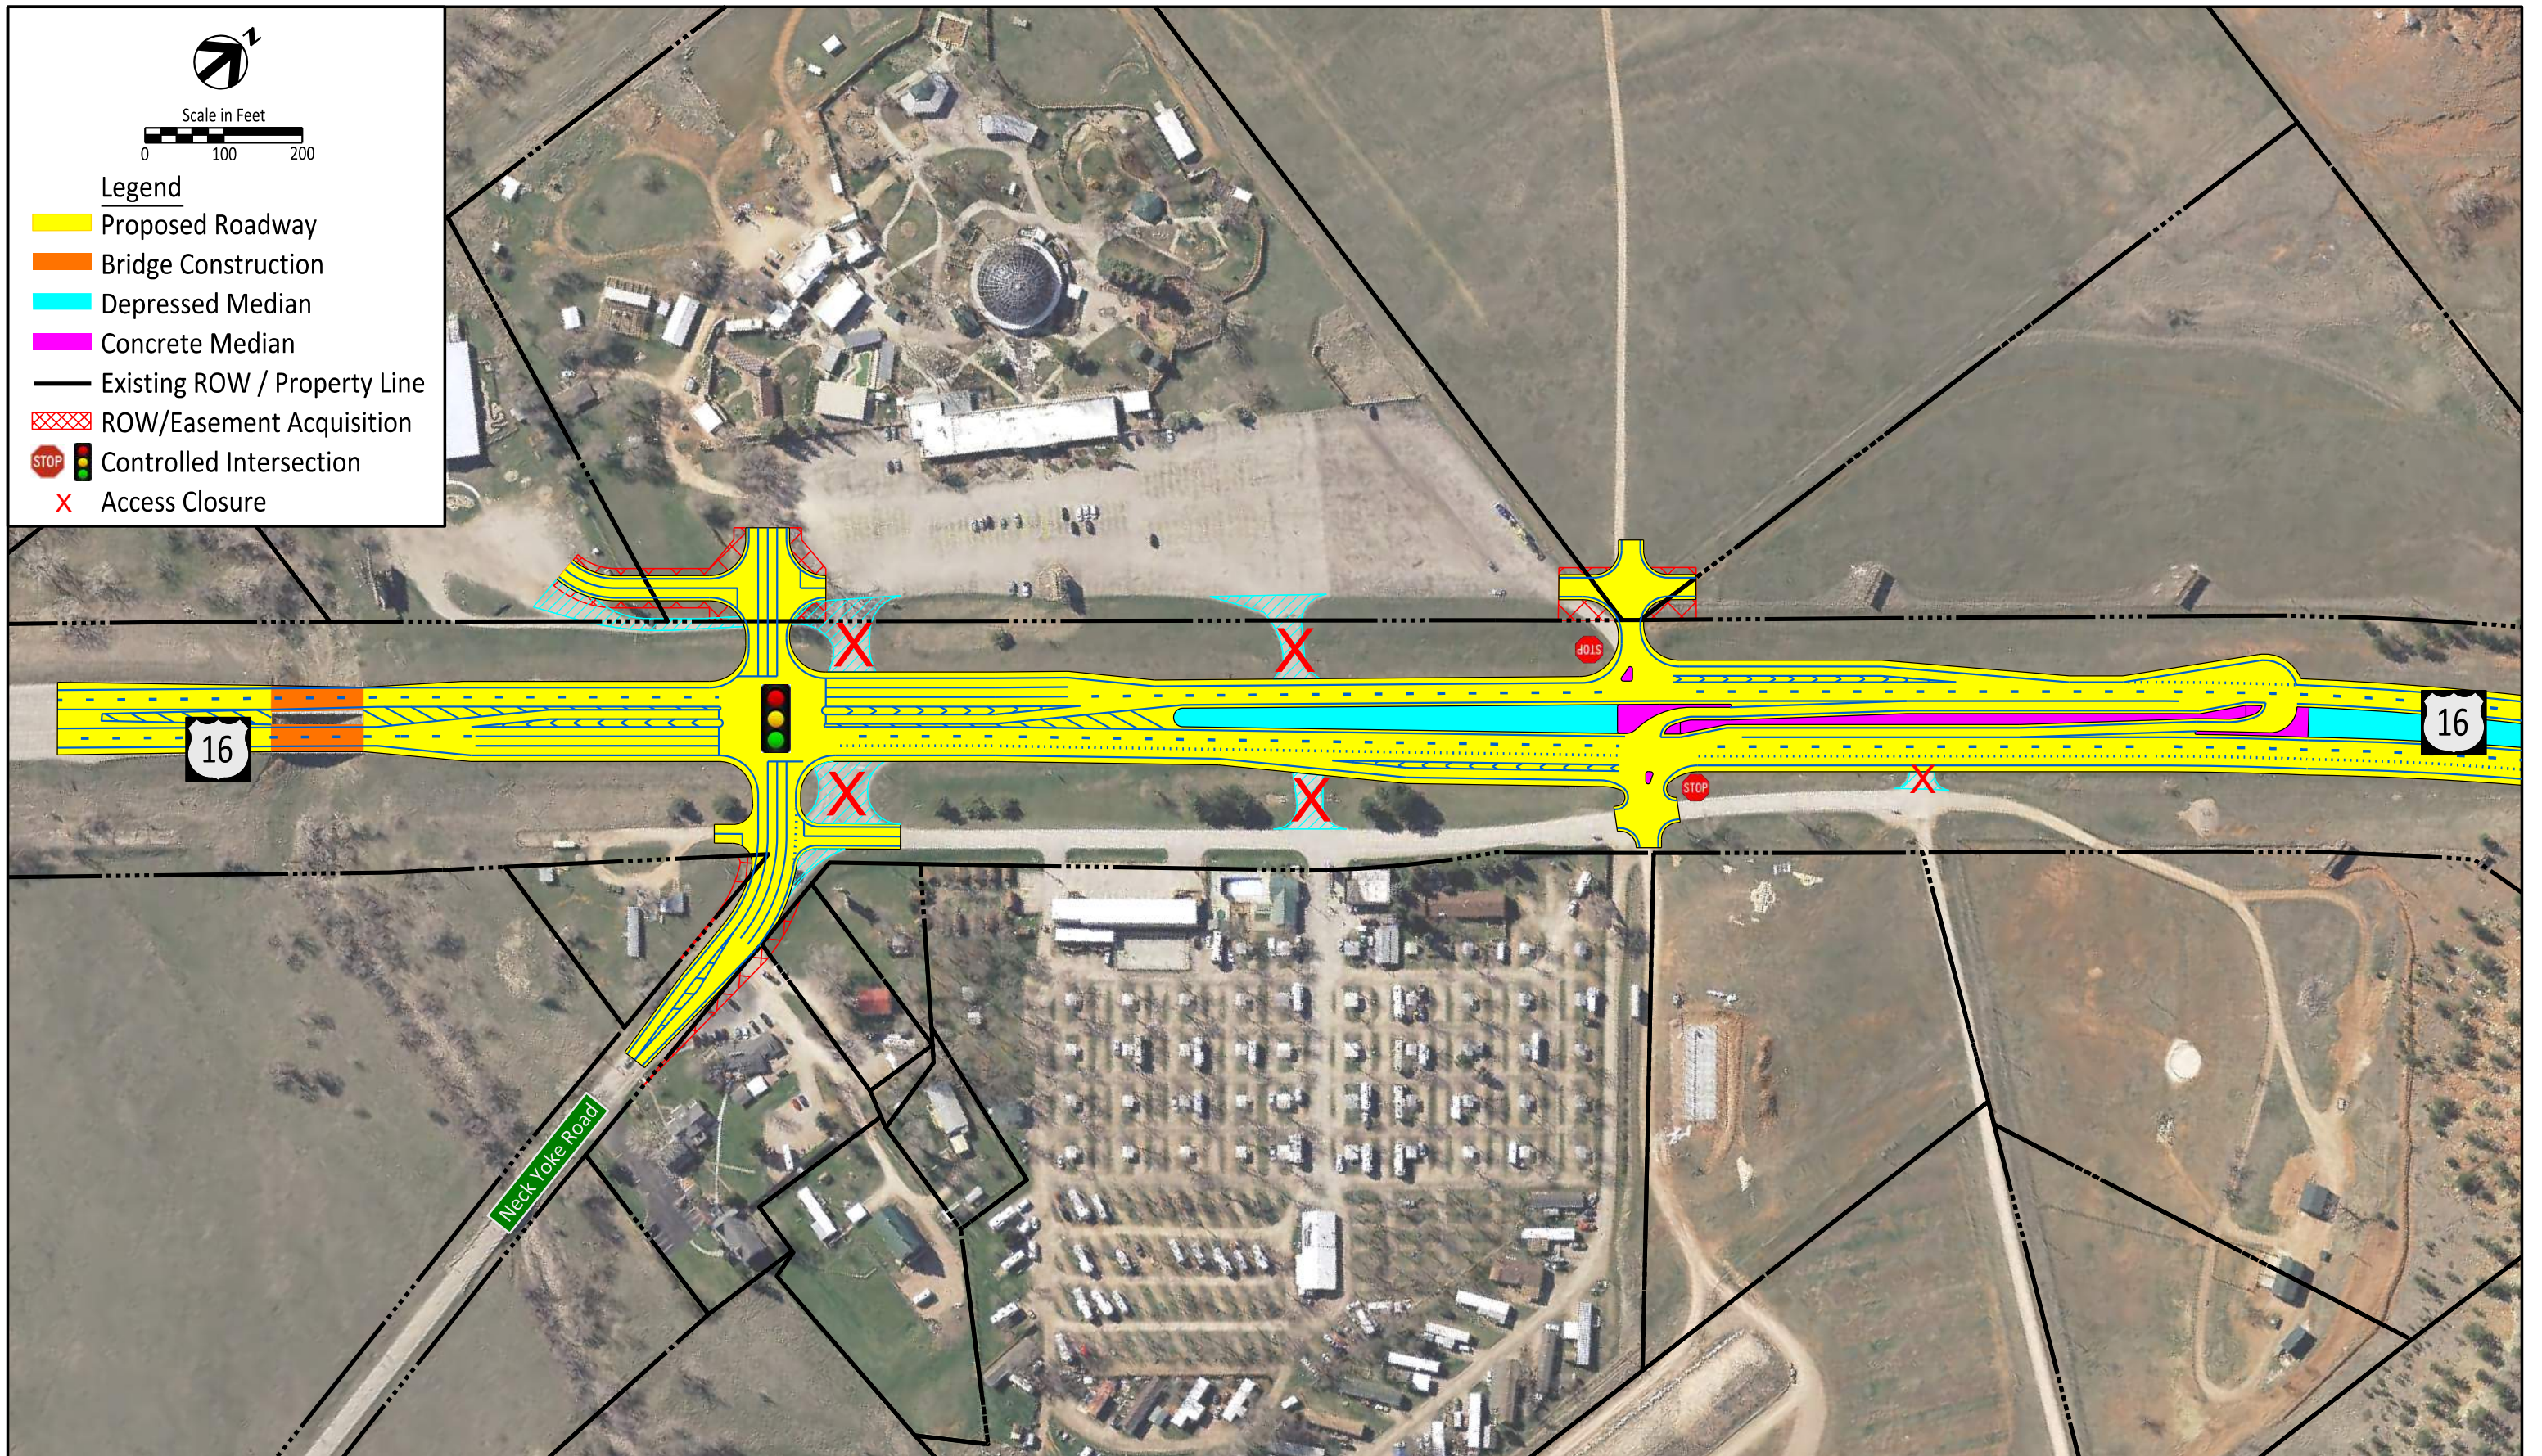

Drawn By: B. Martishius
 Date: 11/27/2019
 Chkd By:
 Date:
 Revision:




Neck Yoke Road
 Signalized Intersection - Neck Yoke Road
 US16 Corridor Study

Figure
2.1b
 Rapid City, SD




Scale in Feet

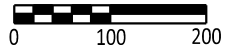

Legend

- Proposed Roadway
- Bridge Construction
- Depressed Median
- Roadway Removal
- Existing ROW / Property Line
- ROW/Easement Acquisition
- STOP Controlled Intersection
- X Access Closure

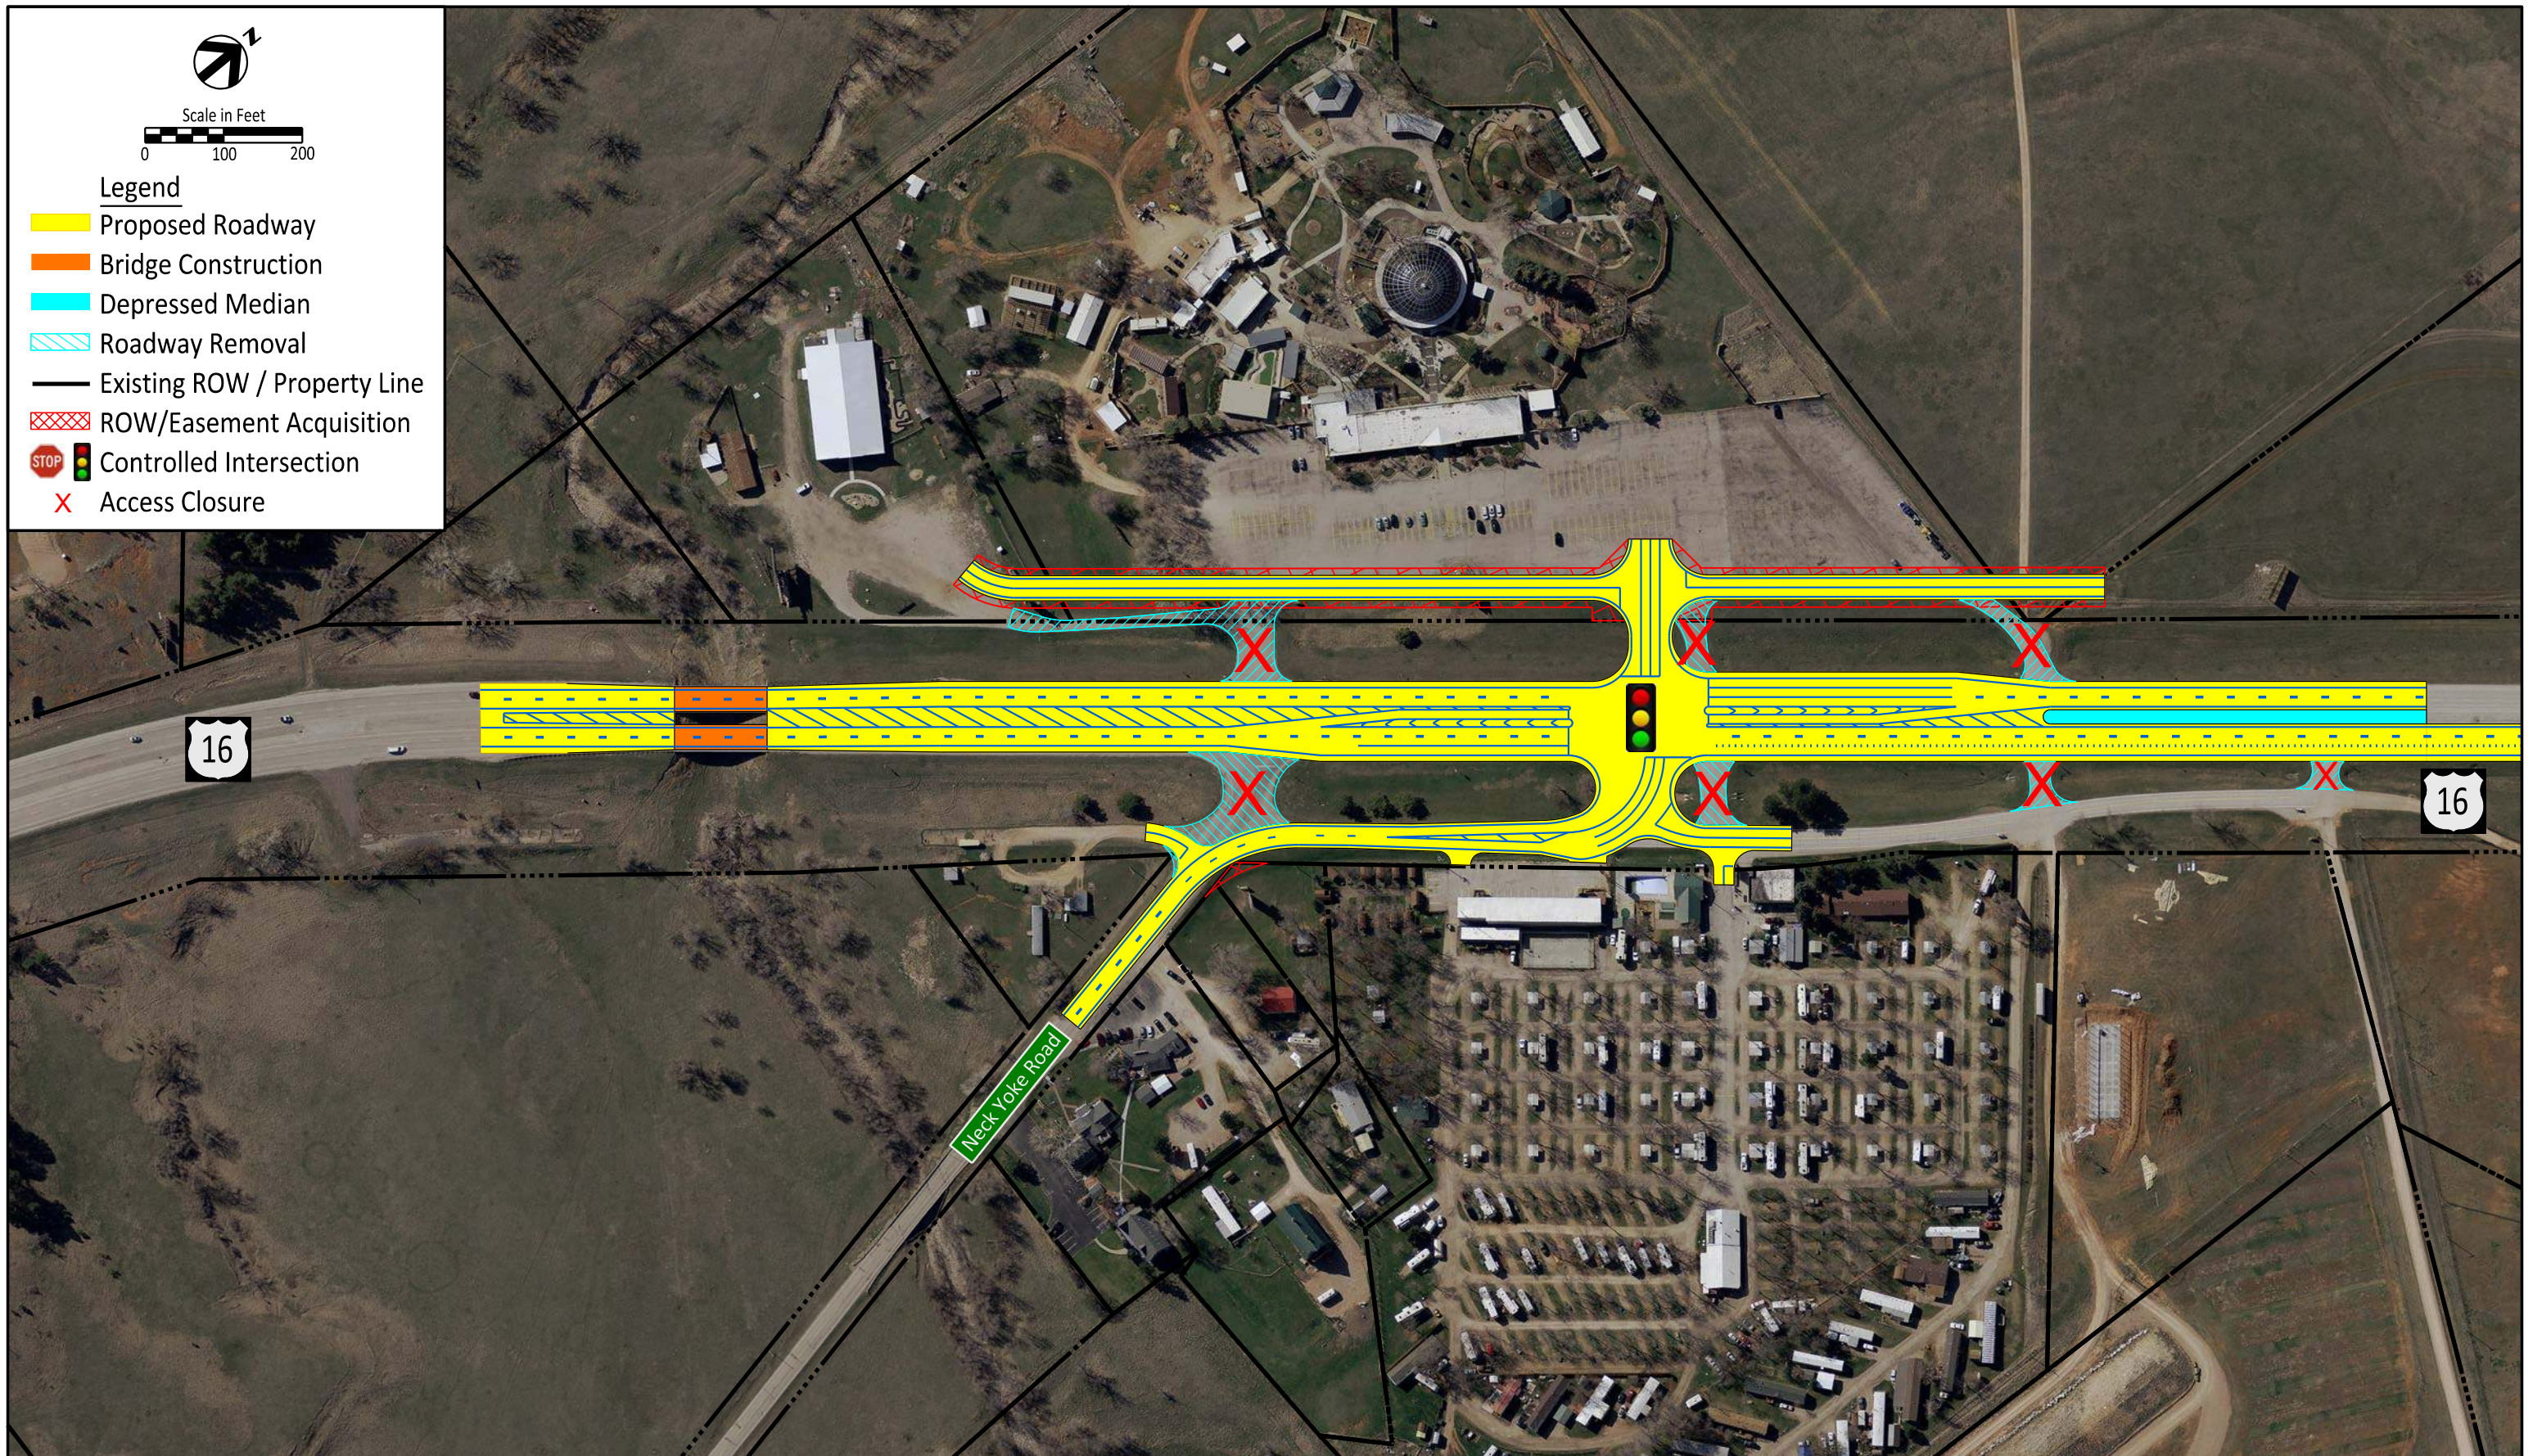

Neck Yoke Road
 Signalized Intersection - Central Driveway
 US16 Corridor Study


Rapid City, SD
 Figure
2.2a



Scale in Feet
0 100 200

Legend

- Proposed Roadway
- Bridge Construction
- Depressed Median
- Concrete Median
- Roadway Removal
- Existing ROW / Property Line
- ROW/Easement Acquisition
- X Access Closure
- STOP Controlled Intersection

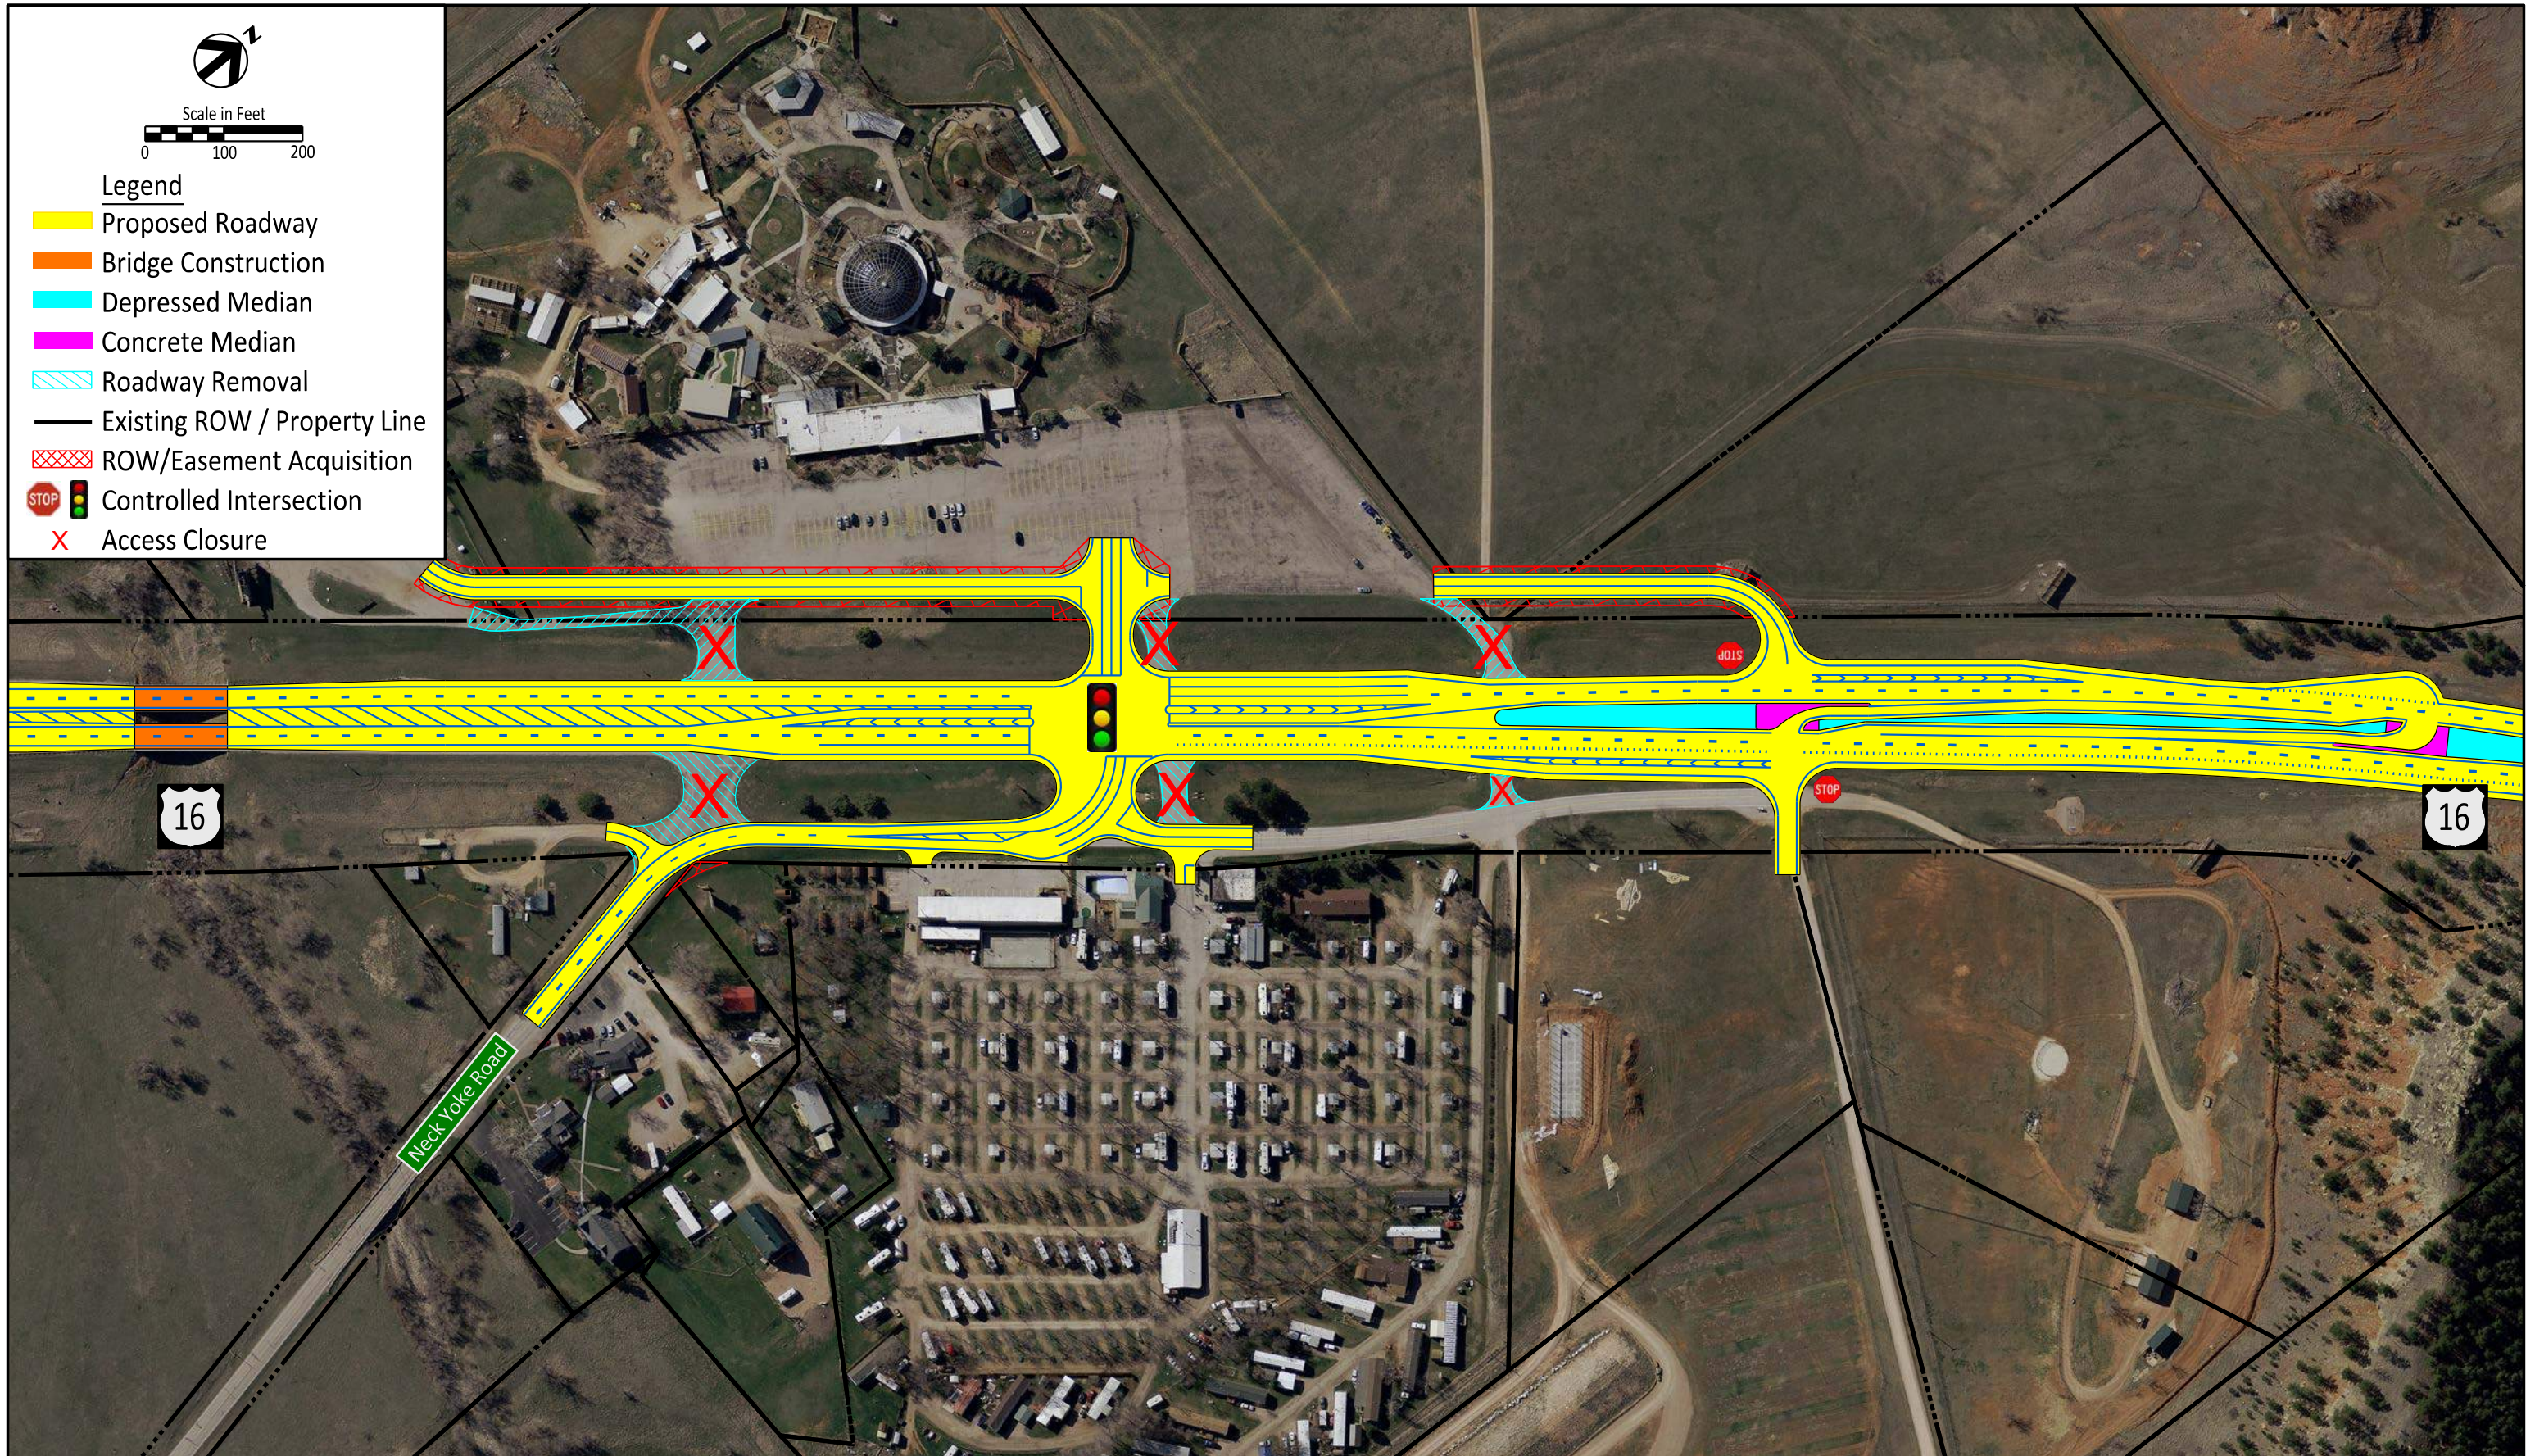

Neck Yoke Road
Signalized Intersection - Central Driveway
US16 Corridor Study

Figure
2.2b

Rapid City, SD