




Scale in Feet
0 100 200

Legend


- Proposed Roadway
- Bridge Construction
- Depressed Median
- Concrete Median
- Roadway Removal
- Existing ROW / Property Line
- ROW/Easement Acquisition
- Controlled Intersection
- Access Closure

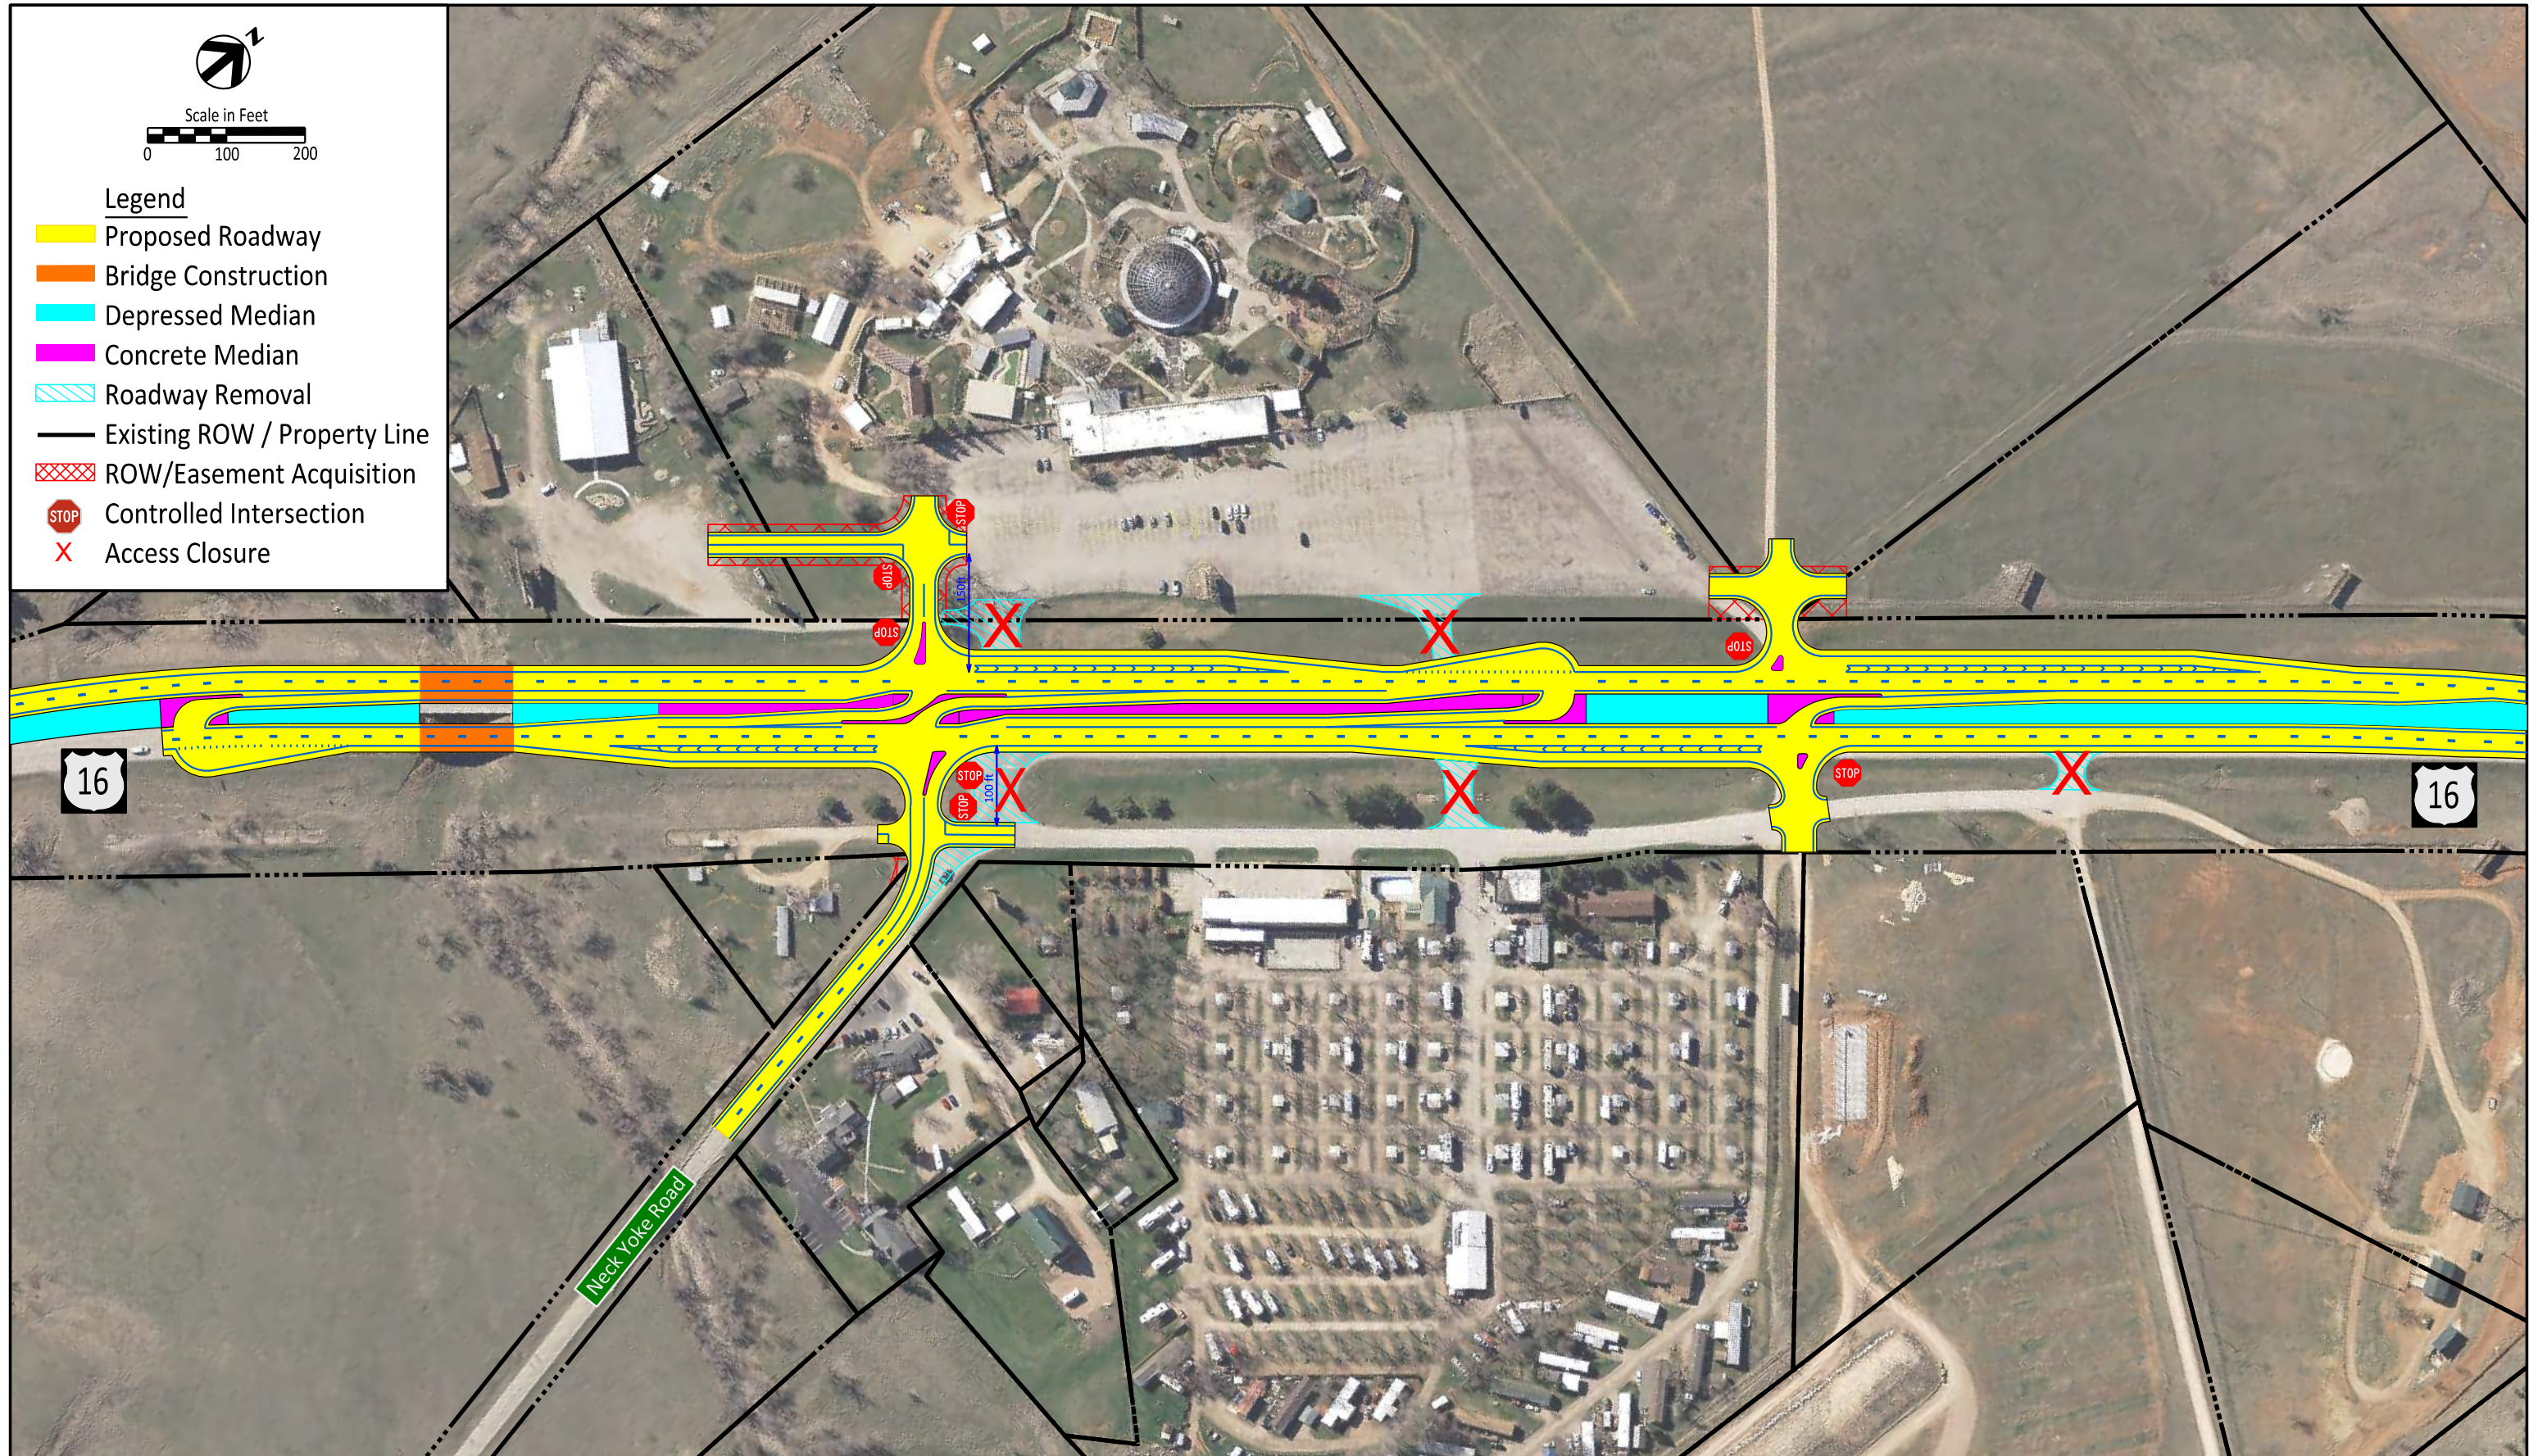

Neck Yoke Road
Reduced Conflict Intersection (RCI) - Neck Yoke Road
US16 Corridor Study

Rapid City, SD

Figure
1.1c

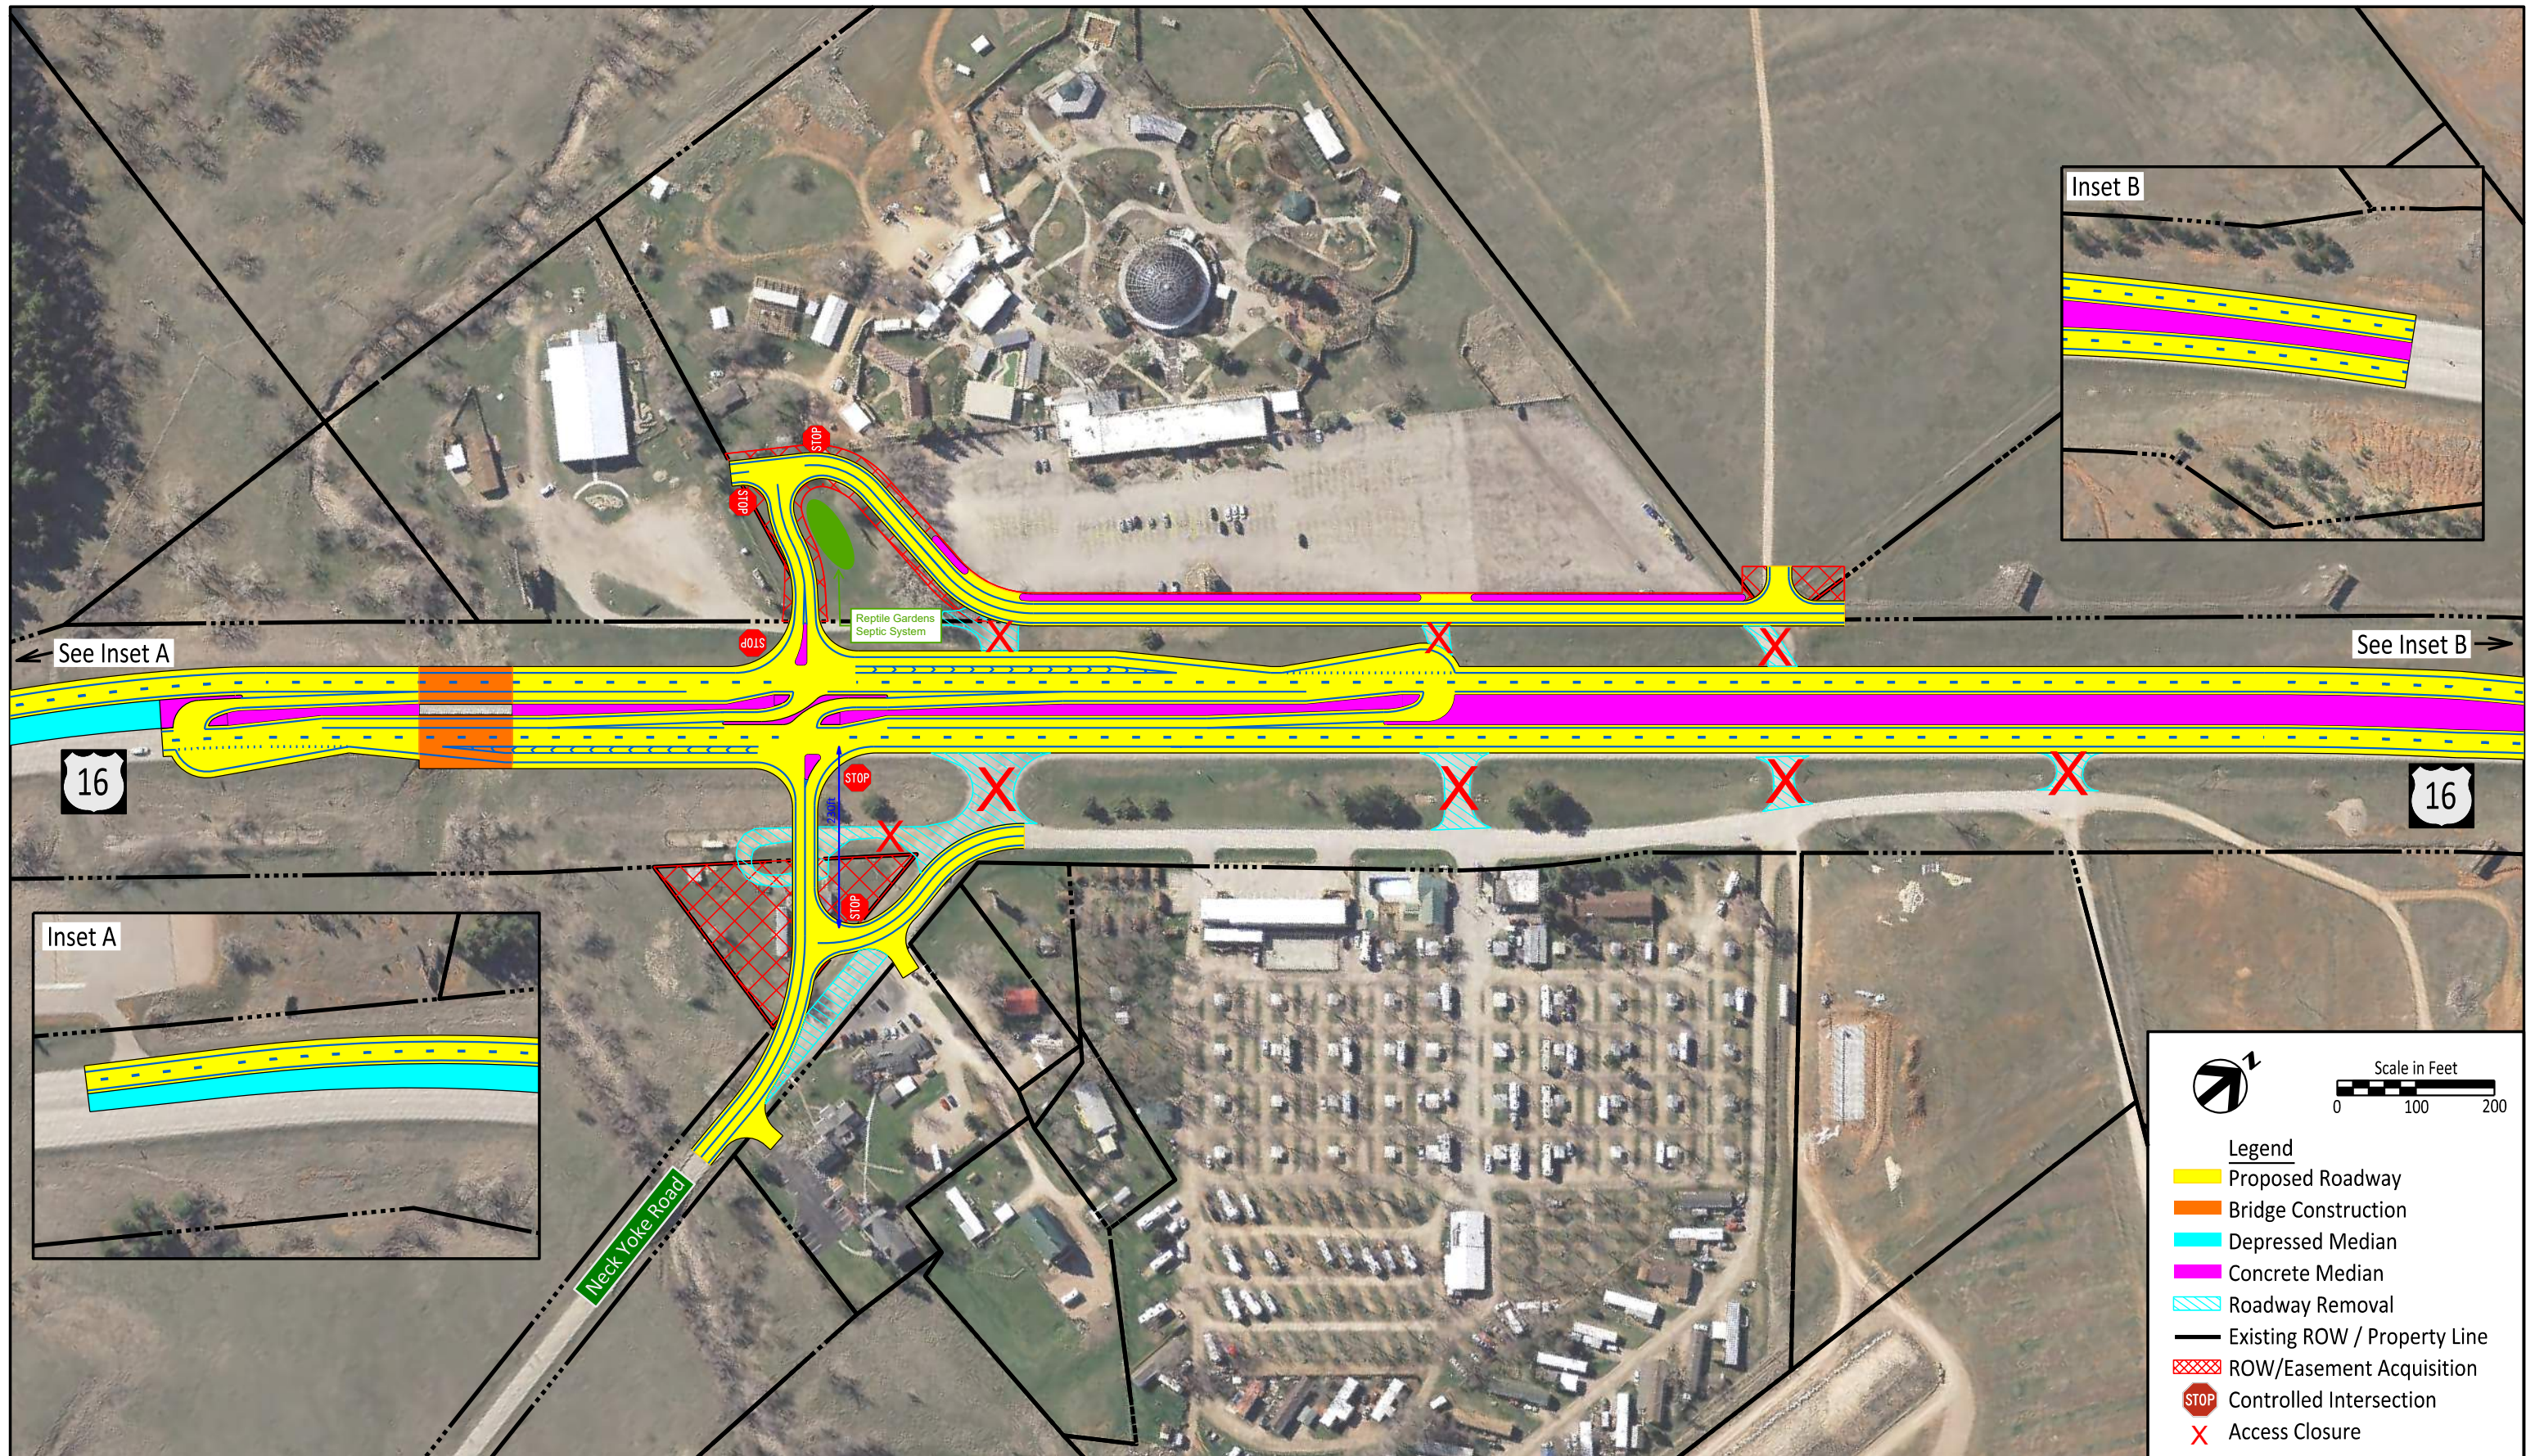

See Inset A

See Inset B

Inset A

Inset B



Neck Yoke Road

Legend


- Proposed Roadway
- Bridge Construction
- Depressed Median
- Concrete Median
- Roadway Removal
- Existing ROW / Property Line
- ROW/Easement Acquisition
- STOP Controlled Intersection
- X Access Closure



Neck Yoke Road
 Reduced Conflict Intersection (RCI) - Neck Yoke Road
 US16 Corridor Study

Rapid City, SD

Figure
 1.1d

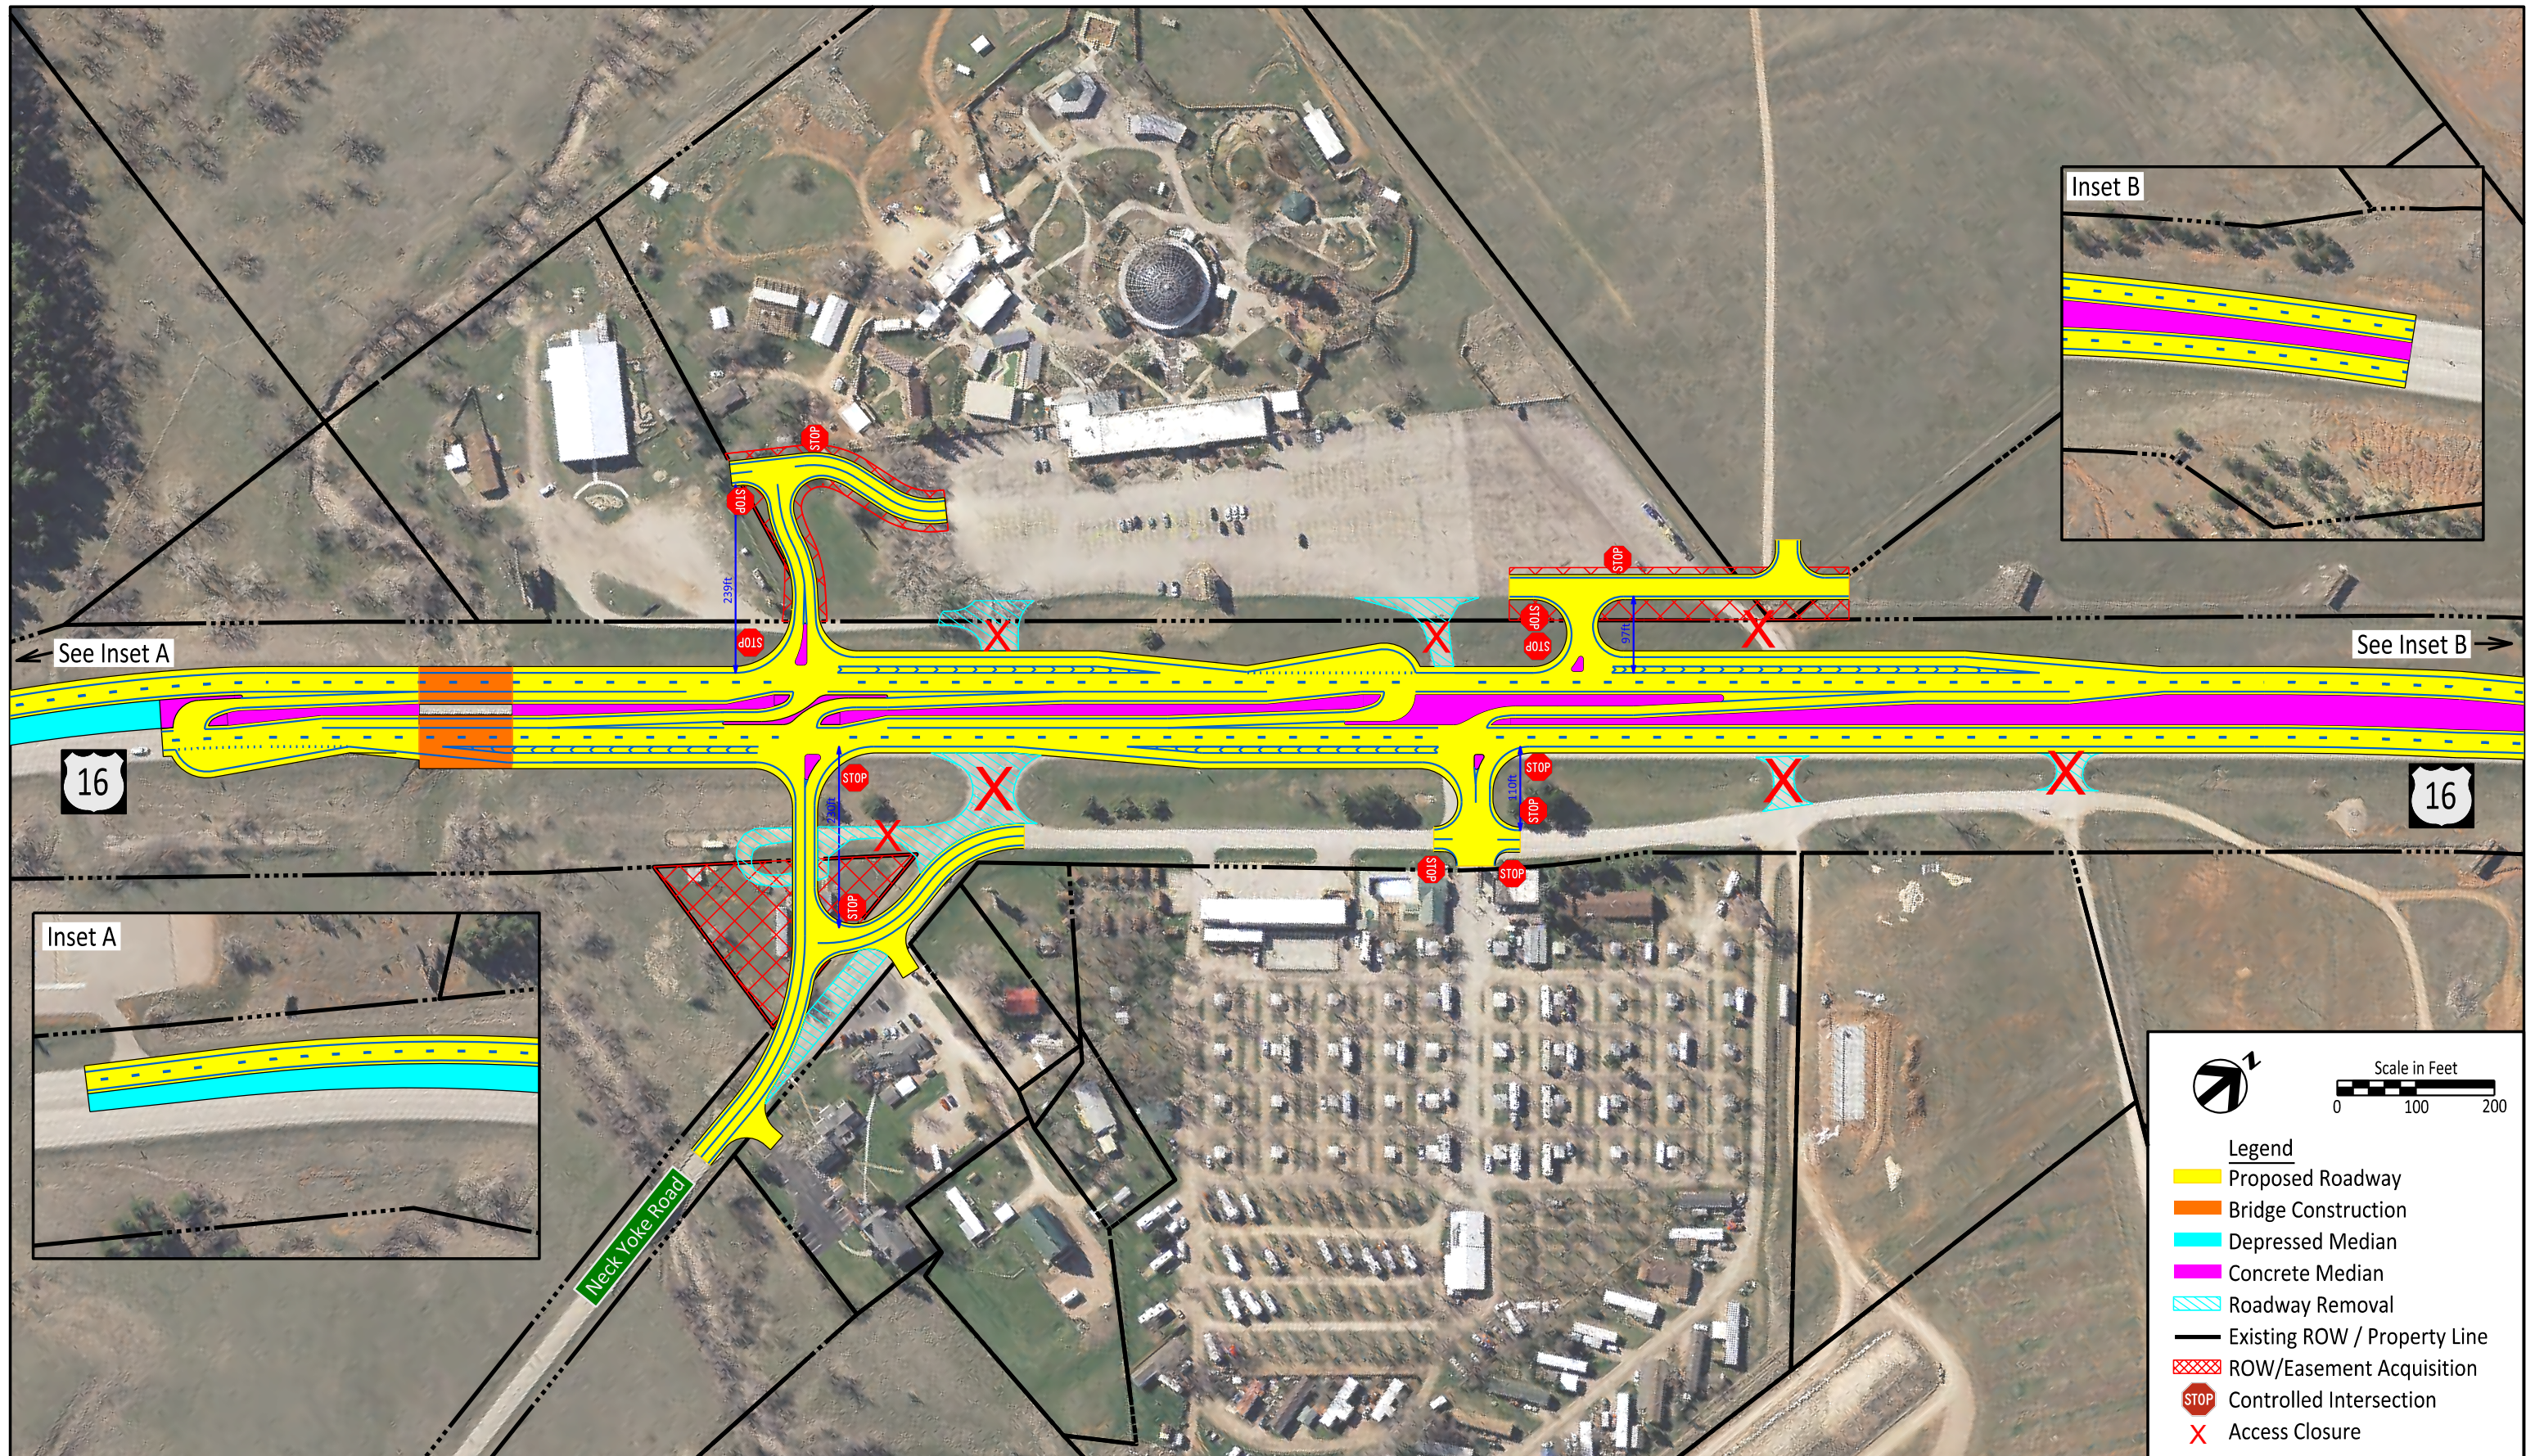

See Inset A

See Inset B

16

16

Inset A

Inset B

Neck Yoke Road

Legend


- Proposed Roadway
- Bridge Construction
- Depressed Median
- Concrete Median
- Roadway Removal
- Existing ROW / Property Line
- ROW/Easement Acquisition
- STOP Controlled Intersection
- X Access Closure

Scale in Feet
0 100 200



Neck Yoke Road
Reduced Conflict Intersection (RCI) - Neck Yoke Road
US16 Corridor Study

Rapid City, SD
Figure
1.1e

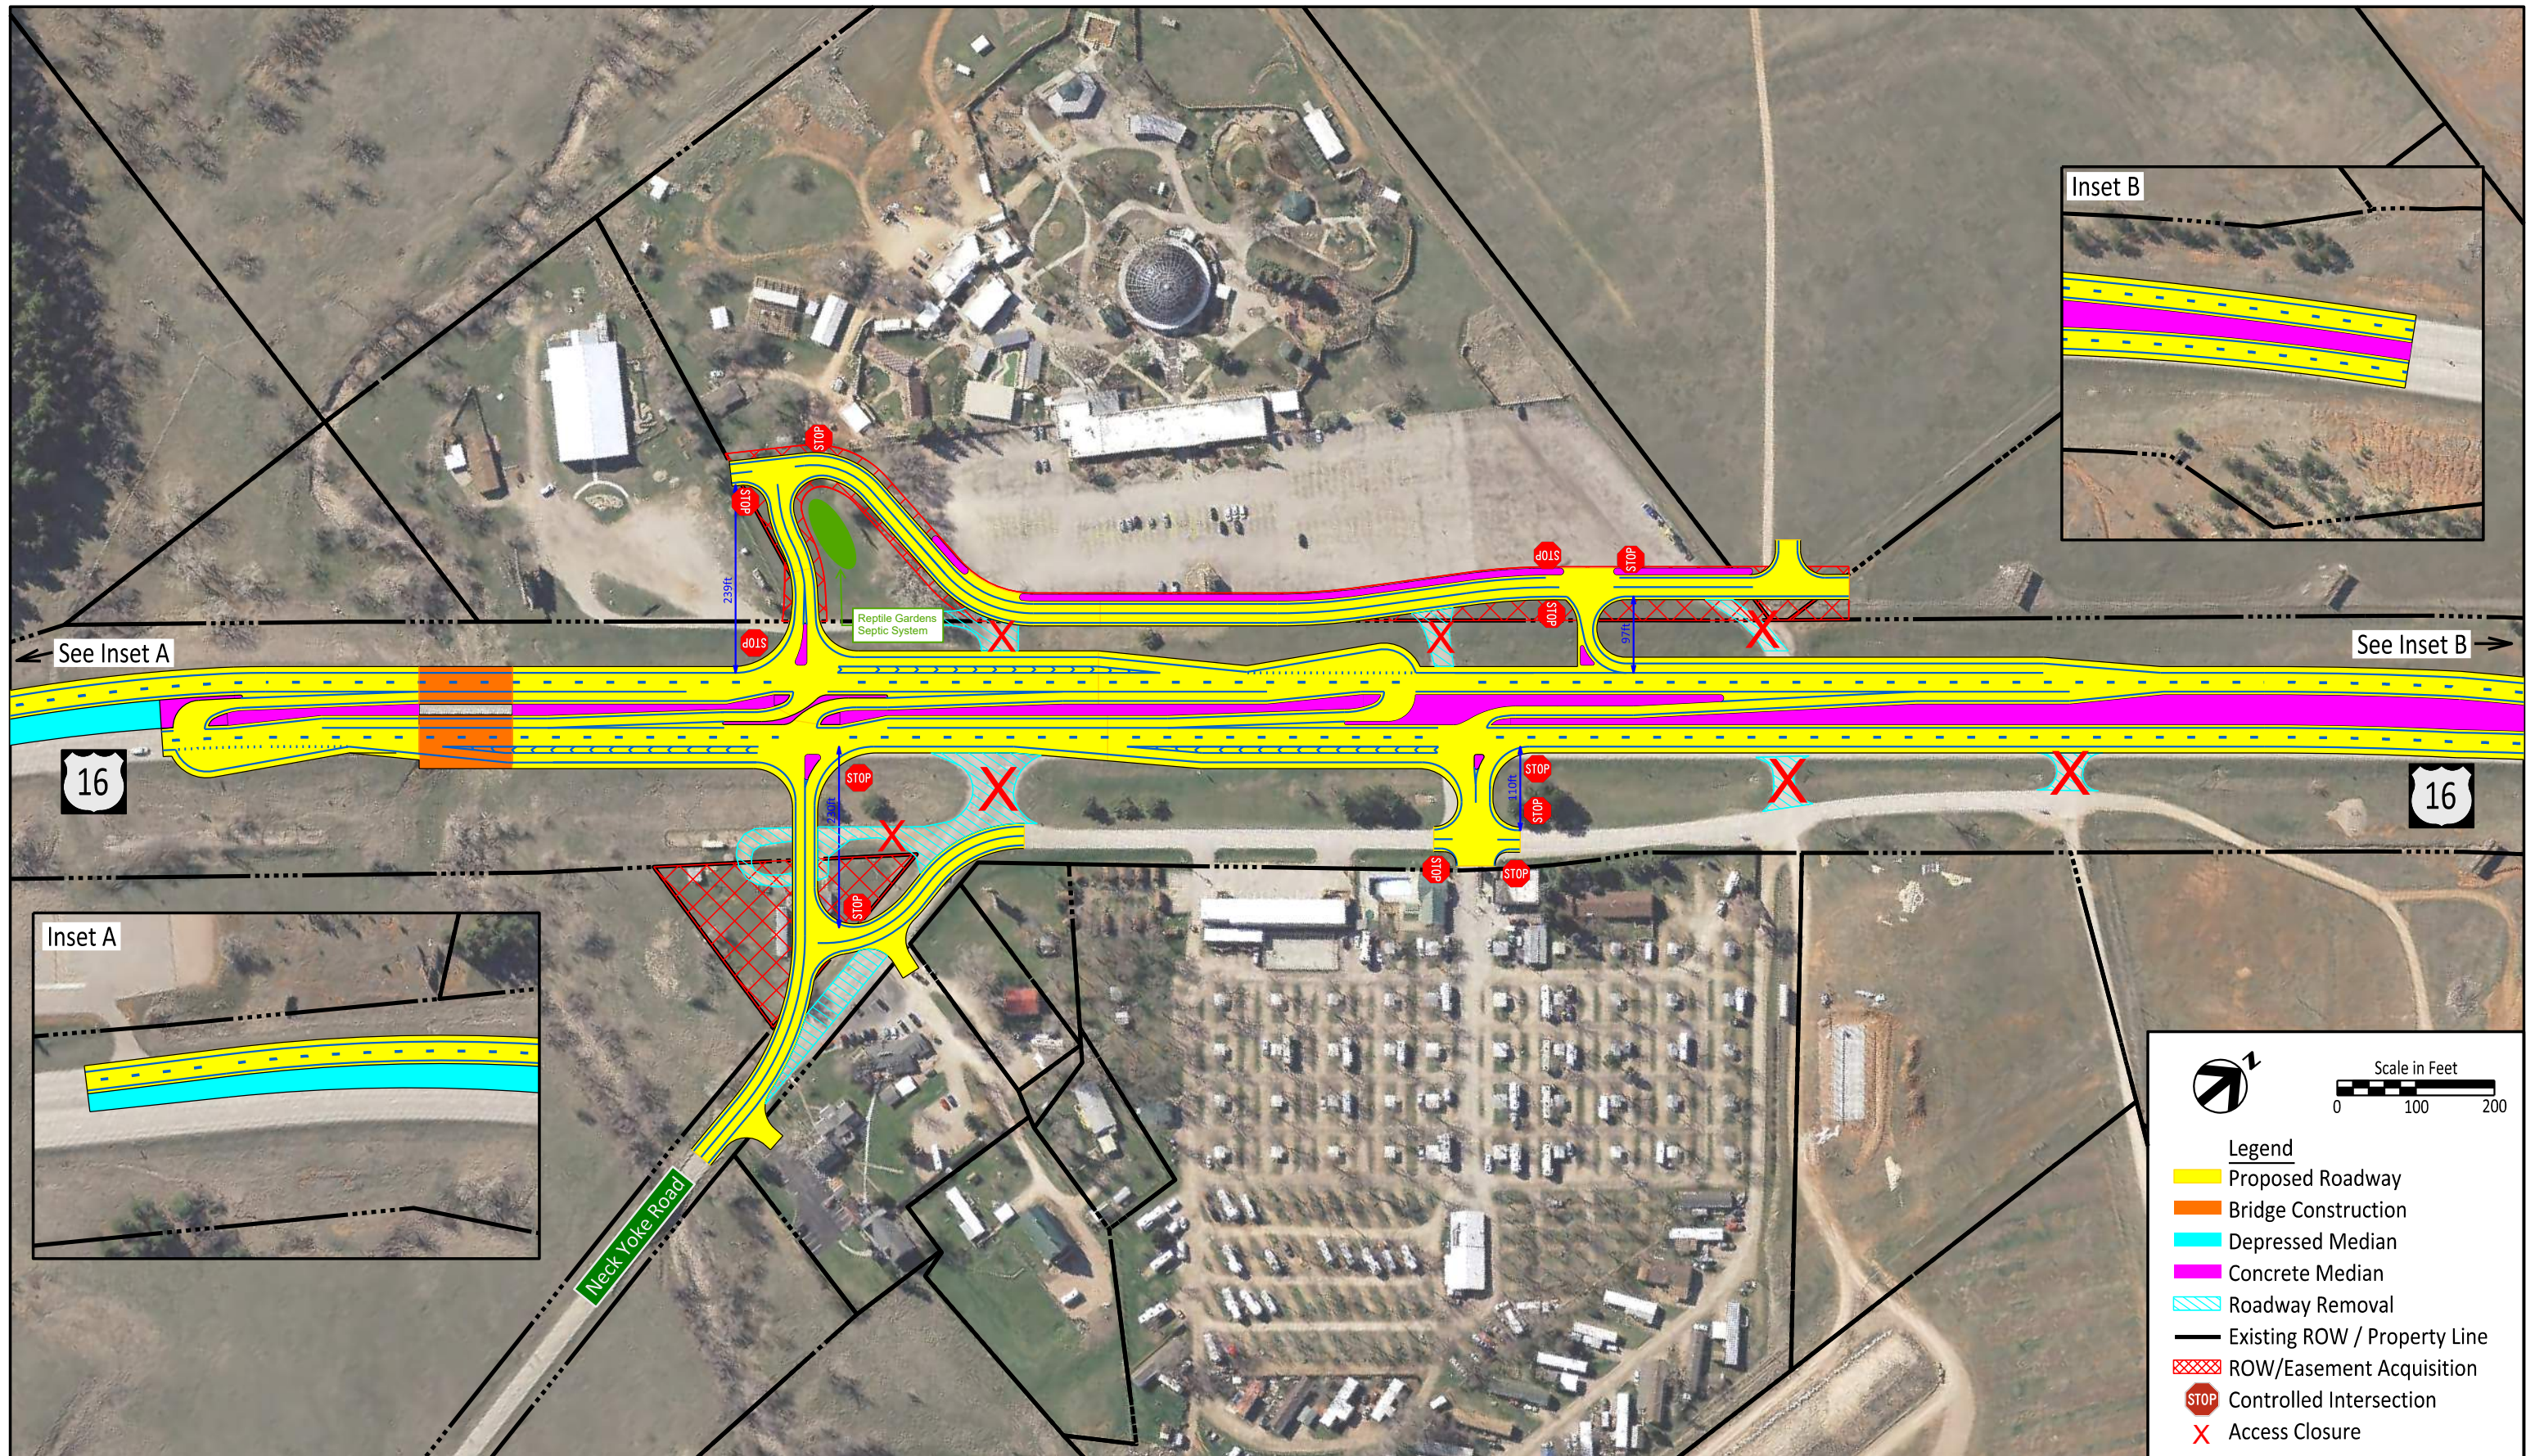

See Inset A

See Inset B

Inset A

Inset B

16

16

Neck Yoke Road

Legend

- Proposed Roadway
- Bridge Construction
- Depressed Median
- Concrete Median
- Roadway Removal
- Existing ROW / Property Line
- ROW/Easement Acquisition
- STOP Controlled Intersection
- X Access Closure



Neck Yoke Road
 Reduced Conflict Intersection (RCI) - Neck Yoke Road
 US16 Corridor Study

Rapid City, SD
 Figure 1.1e
 (Option 3 with Frontage)